




PLAN OF ATTENUATION ACCESS TRACK

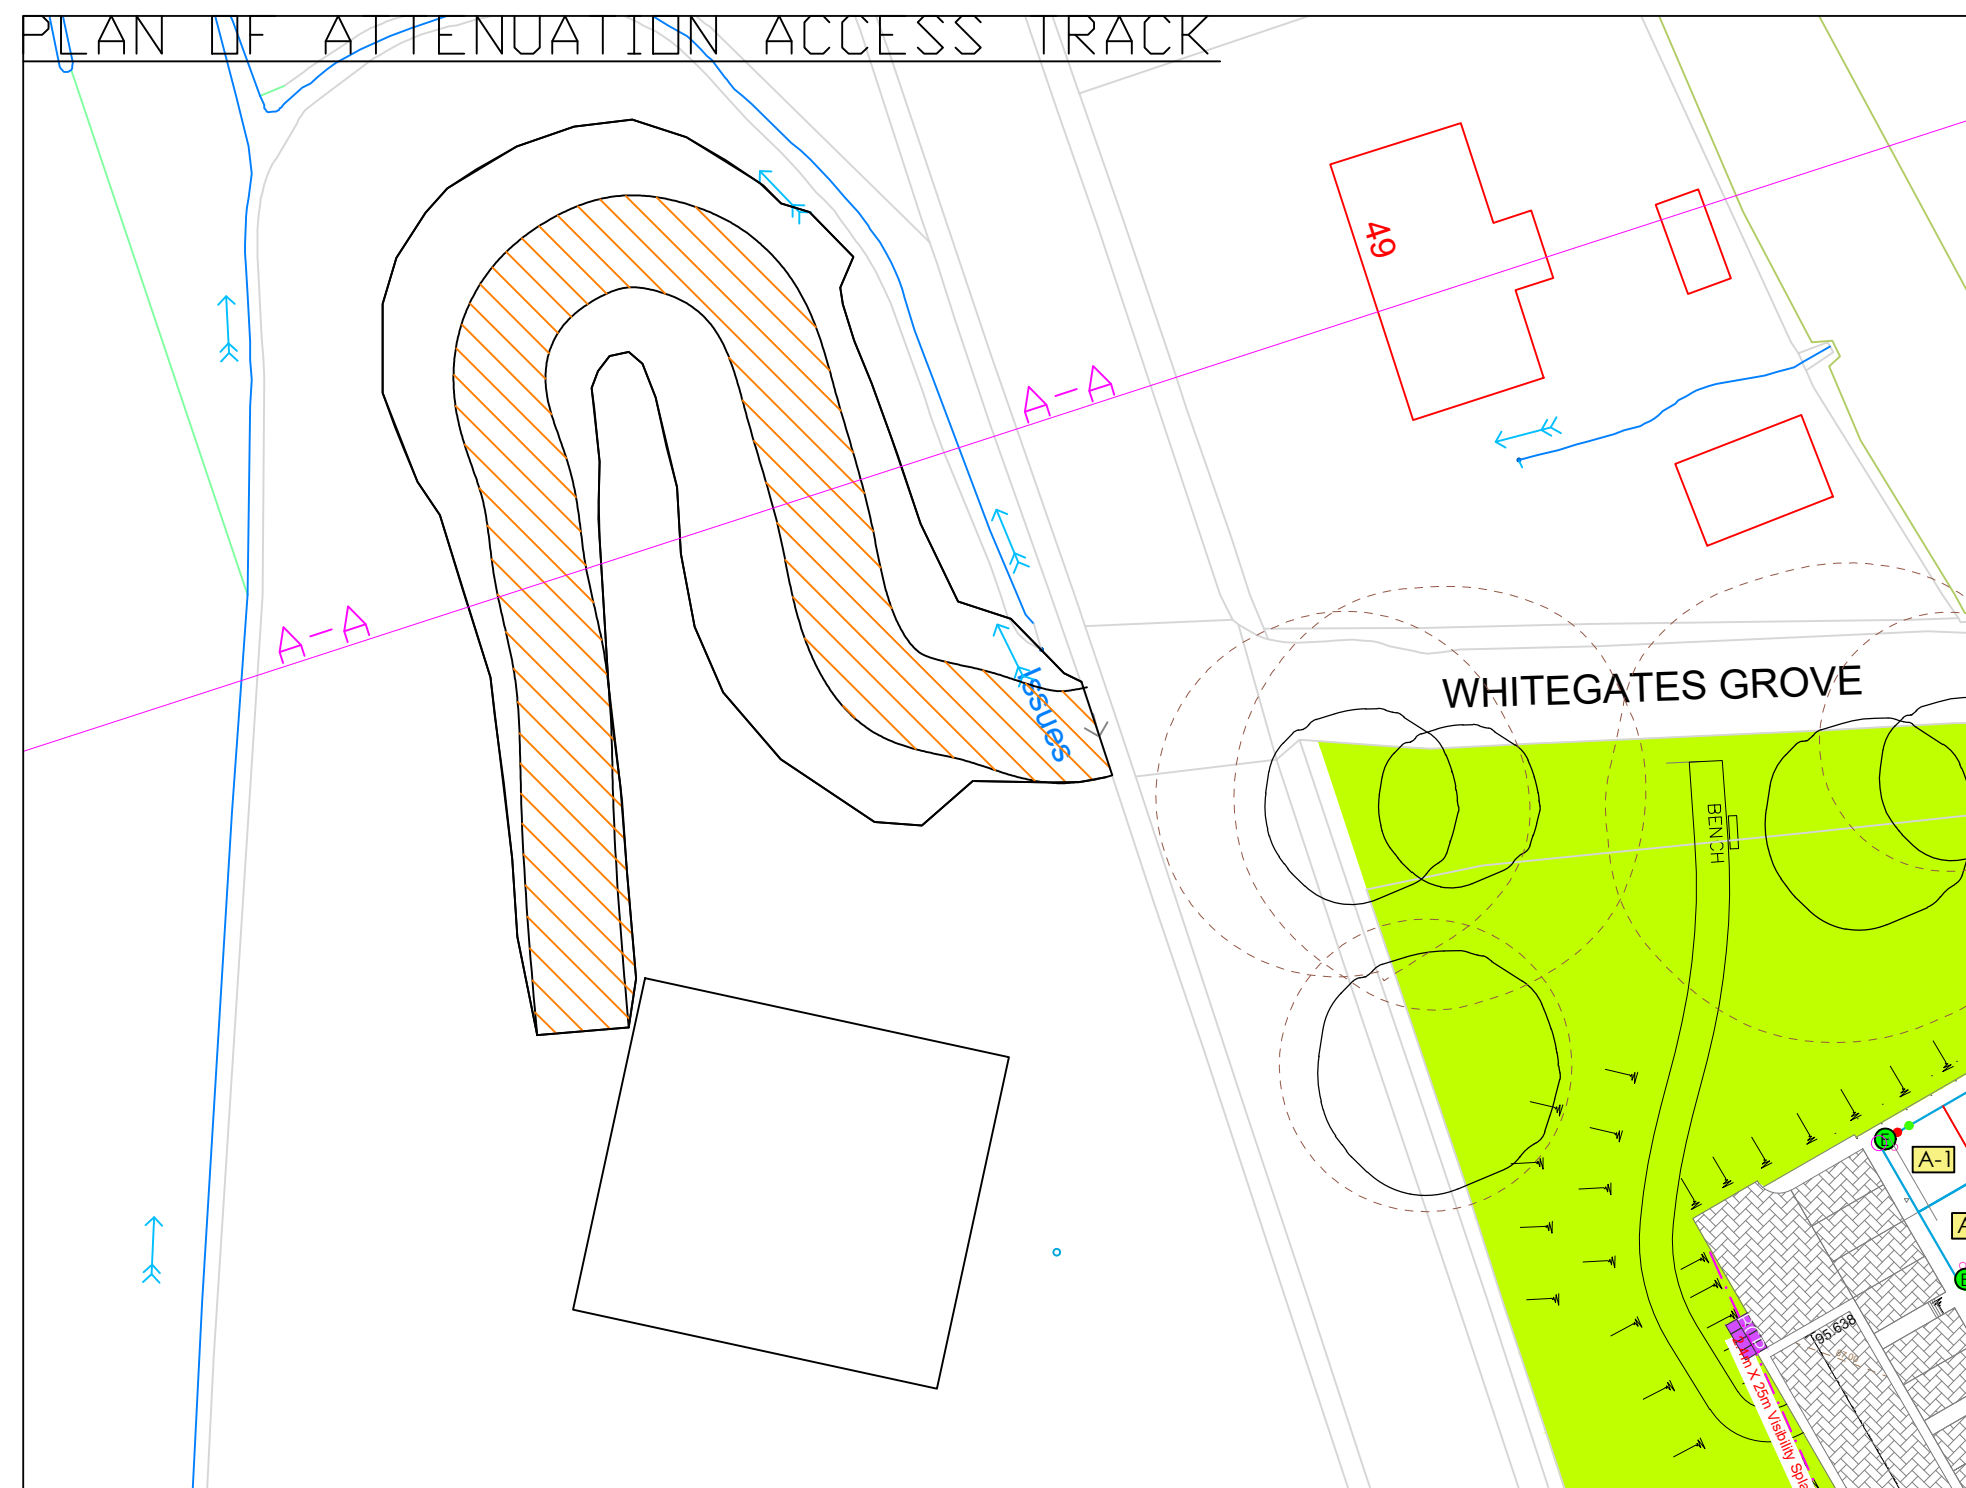


Grasscrete Detail

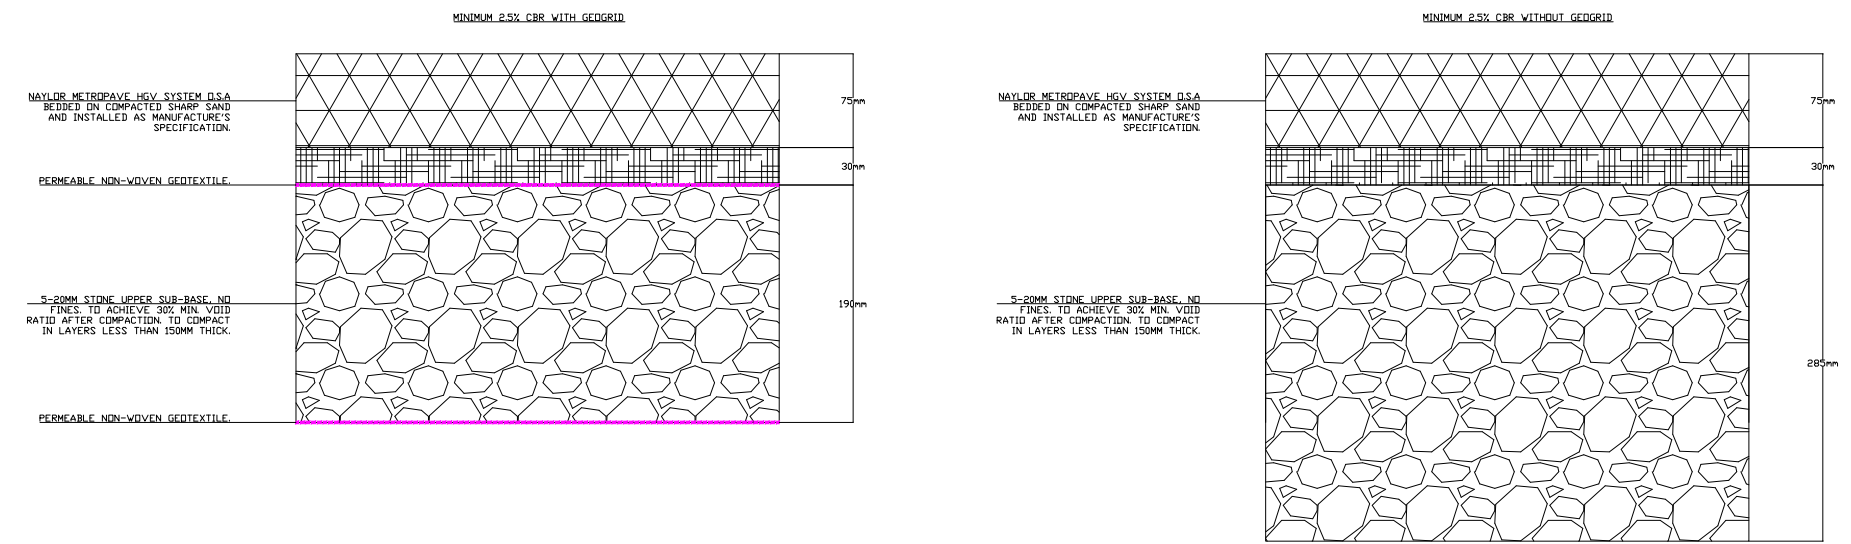

SECTION A-A
THROUGH ATTENUATION TANK

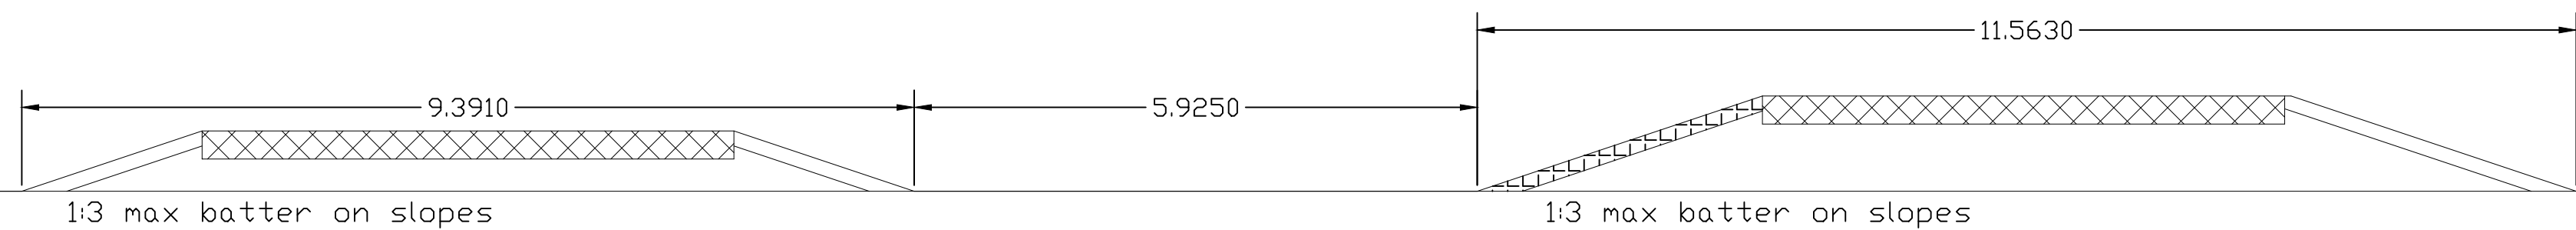

150mm Topsoil atop earthworks.

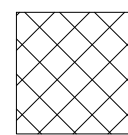

Grasscrete construction.


House Type

Thorpe Arch Grange
Walton Road
Thorp Arch
LS23 7BA

Drawing Title
Attenuation Tank Drawing

Site
Penstone Road, Fenay Bridge

Scale @ A2

Date _____

NTS

18.11.24

Checked

Drawn

SSB

Drawing No.

Rev.
Z078 Attenuation Tank Drawing

01937 543599

01937 543333
www.newetthomes.co.uk

