



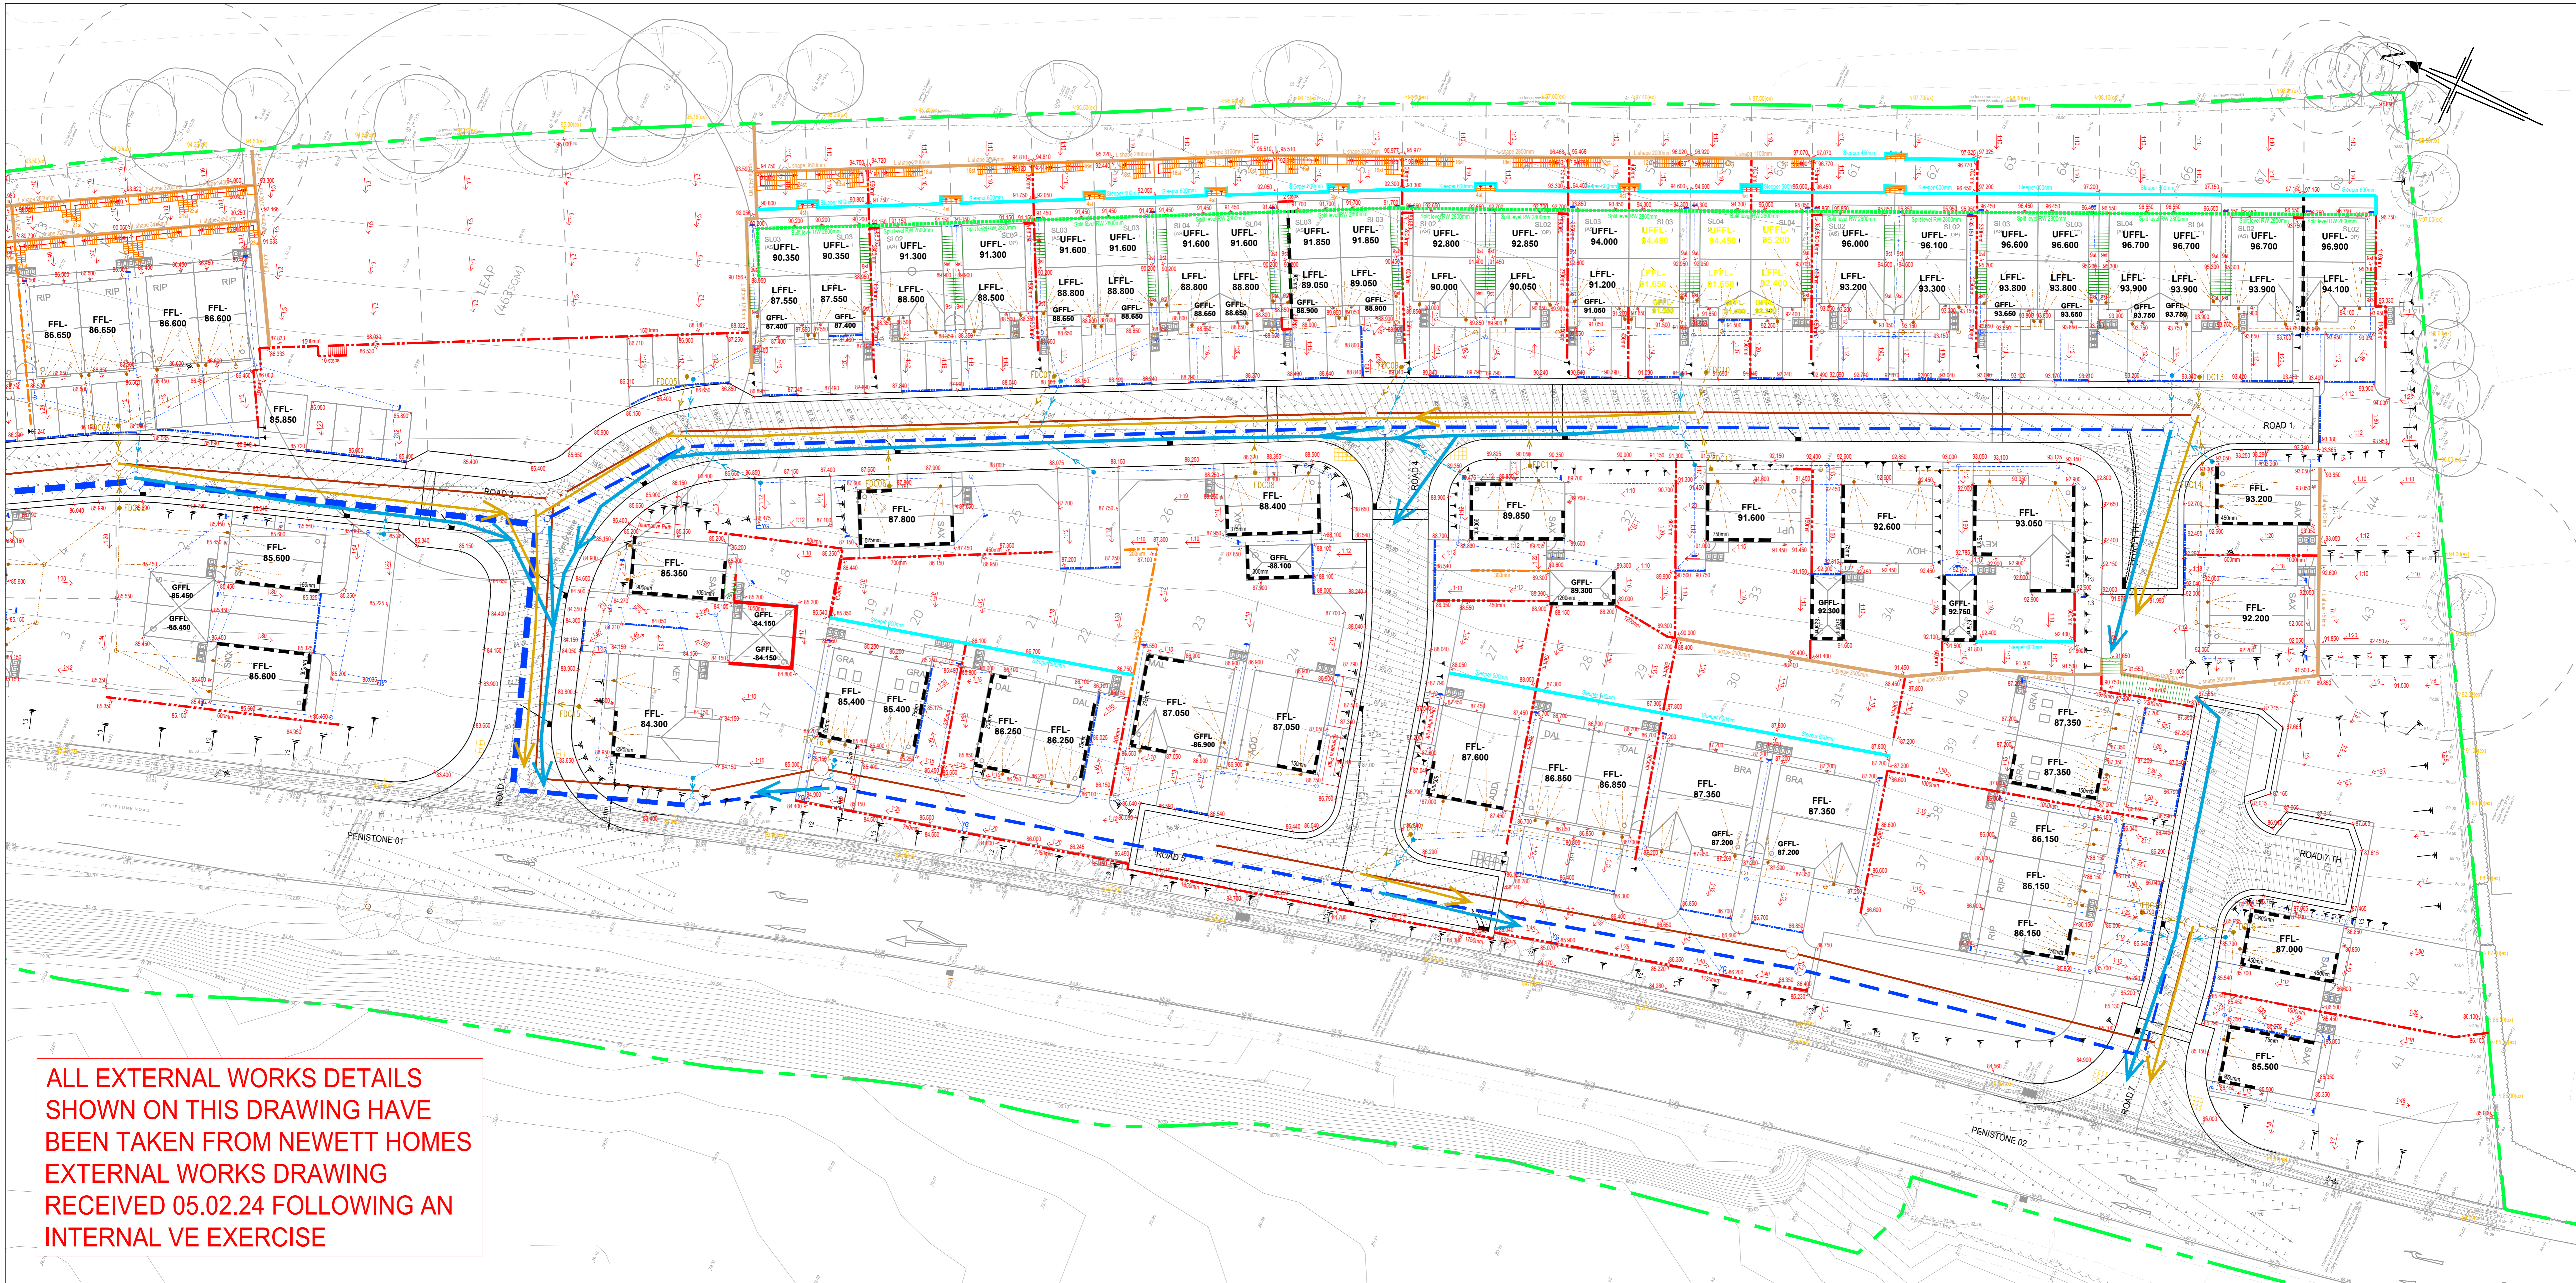

ALL EXTERNAL WORKS DETAILS SHOWN ON THIS DRAWING HAVE BEEN TAKEN FROM NEWETT HOMES EXTERNAL WORKS DRAWING RECEIVED 05.02.24 FOLLOWING AN INTERNAL VE EXERCISE

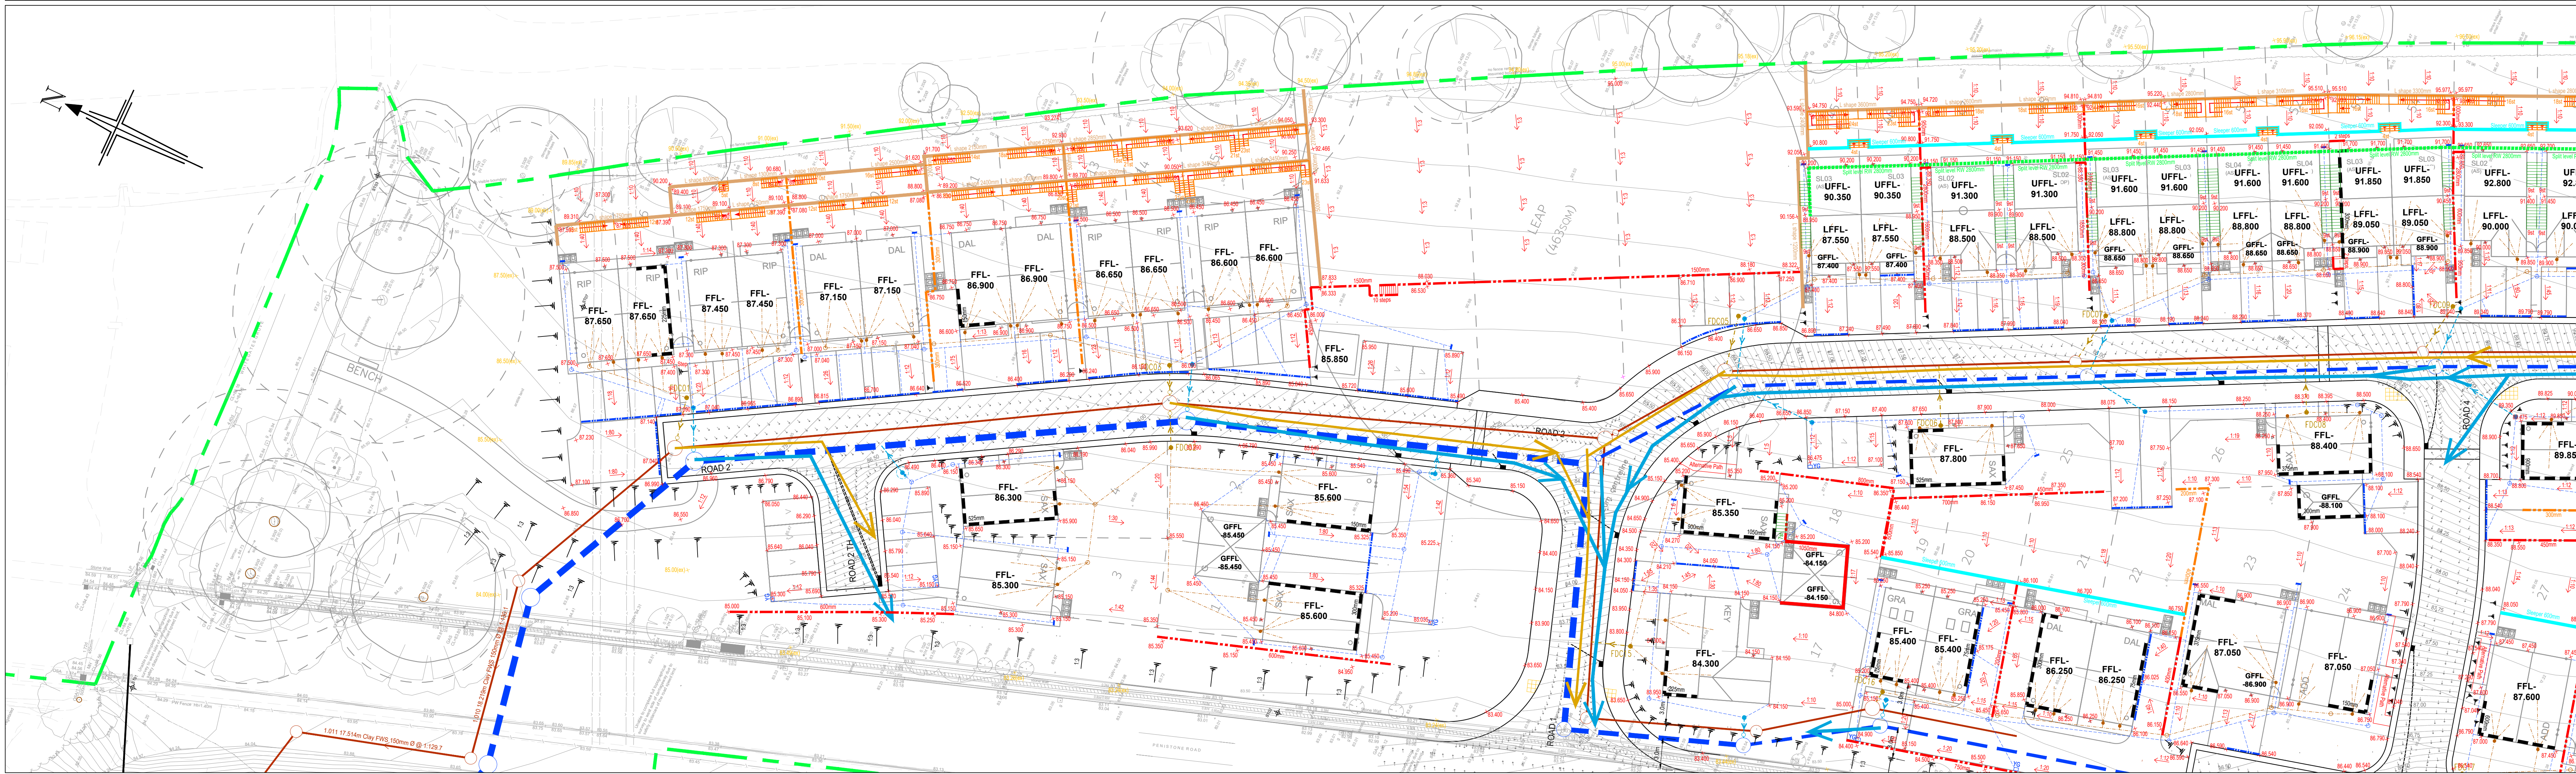

THIS DRAWING IS THE PROPERTY OF BRYAN G HALL LTD. AND IS NOT TO BE REPRODUCED OR TRANSMITTED IN ANY FORM OR BY ANY MEANS, ELECTRONIC OR MECHANICAL, WITHOUT THE WRITTEN PERMISSION OF BRYAN G HALL LTD. THIS DRAWING IS THE PROPERTY OF BRYAN G HALL LTD. AND IS NOT TO BE REPRODUCED OR TRANSMITTED IN ANY FORM OR BY ANY MEANS, ELECTRONIC OR MECHANICAL, WITHOUT THE WRITTEN PERMISSION OF BRYAN G HALL LTD.

Bryan G Hall Ltd. Registered in England & Wales Co No. 4104892

This drawing is copyright and shall not be reproduced or used for any other purpose without the written permission of the Bryan G Hall Ltd. This drawing must be read in conjunction with all other related drawings and documentation.

It is the contractors responsibility to ensure full compliance with the Building Regulations. Do not scale from this drawing, use figured dimensions only. It is the contractors responsibility to check and verify all dimensions on site. Any discrepancies to be reported immediately.

IF IN DOUBT ASK

Materials not in conformity with relevant British or European Standards/Codes of practice or materials known to be deleterious to health & safety must not be used or specified on this project.

Bryan G Hall Limited has not checked or verified, and shall therefore not be liable for any inaccuracies which may be attributable to any base plan(s) reports, data or information provided by the client, or purchased by the consultant on the clients behalf, that may have been utilised within this drawing.

Bryan G Hall Limited shall not be liable for the use of this or any associated document, for any purpose, by any person other than that for which they were provided.

It remains the clients and/or its appointed contractors responsibility to check for any discrepancies. Any anomalies discovered must be reported immediately to Bryan G Hall Limited for verification.

The locations of utilities apparatus, if shown, have been reproduced from plans supplied to Bryan G Hall Limited. Although care has been taken when duplicating this information, these locations are approximate only. No guarantee can be given by Bryan G Hall Limited for their accuracy. It is the clients or its appointed agent/contractors responsibility to verify the exact locations on site by appropriate means prior to mechanical excavation.

Key:

- Flood and Exceedance Route from On Site Drainage
- Foul Water Flood Route in the event of blockage or pumps station failure

Notes:

- All finished floor levels are a minimum of 150mm higher than prevailing ground levels so any likelihood of exceedance flow should not affect the plots.

Rev	Date	Amendment	DRN	CHK	APR
C	22.02.24	Details reviewed and amended following VE exercise from Newett Homes dated 05.02.24.	NB	IE	
B	07.12.23	Site layout updated to latest drawing revision N & associated details updated	NB	IE	
A	12.09.23	Site layout updated to latest drawing revision M & associated details updated	NB	IE	

BRYAN G HALL
CONSULTING CIVIL & TRANSPORTATION PLANNING ENGINEERS
LEEDS : 0113 246 1555 LONDON : 0203 5532336
Suite E15 | Josephs Well www.bryanghall.co.uk
Honor Oak | LEEDS | LS3 1AB transport@bryanghall.co.uk

Client: Newett Homes

Status: ☒ Approved

Scale: 1:250
Size: A3 - 1180 x 841
Drawn: NB
CHK: IE
Appr: [Signature]

Project: Residential Development
Penistone Road, Fenay Bridge

Title: Exceedance Flow Routes

Drawing No: 22/491/500/007
Job No: 22-491
Revision: C
Date: 07.02.23

smas **CHAS** **WORKSAFE** **Bryan G Hall**

Copyright Reserved Bryan G Hall Ltd.