


~~PROPOSED~~ EXISTING REAR ELEVATION
125 OXFORD RD

- WINDOW POSITIONS TO BE CHANGED,
+ DOORWAY RE-INSTATED.
- SEALED DOORWAY TO BE RE-OPENED.

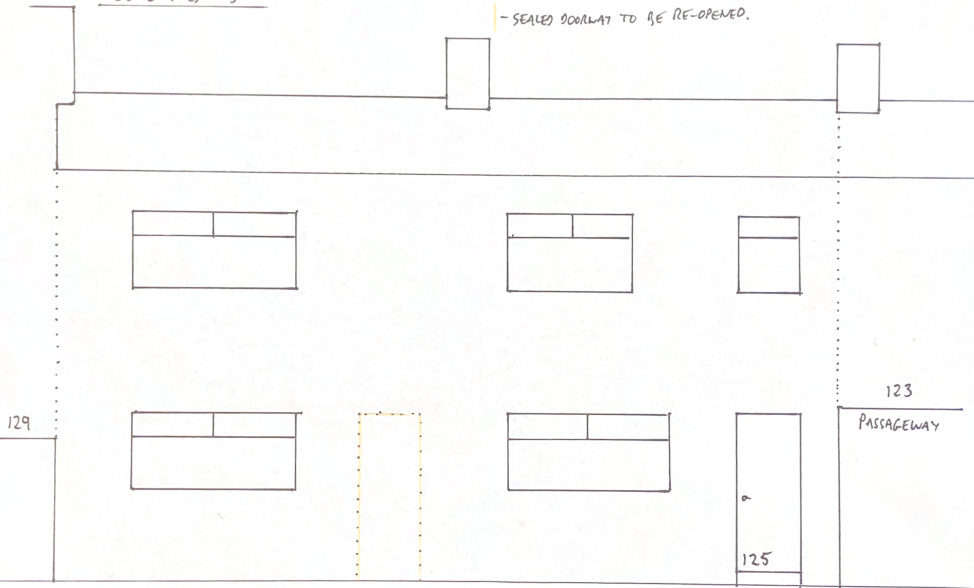

SCALE 1:50