


PROPOSED REAR ELEVATION

125 + 127 OXFORD RD.

- DOORWAY FOR 127 TO BE OPENED UP AGAIN
- FOUR NEWLY POSITIONED WINDOWS TO BE INSTALLED
- FIRE ESCAPE WINDOWS IN BEDROOMS UPSTAIRS

→ N

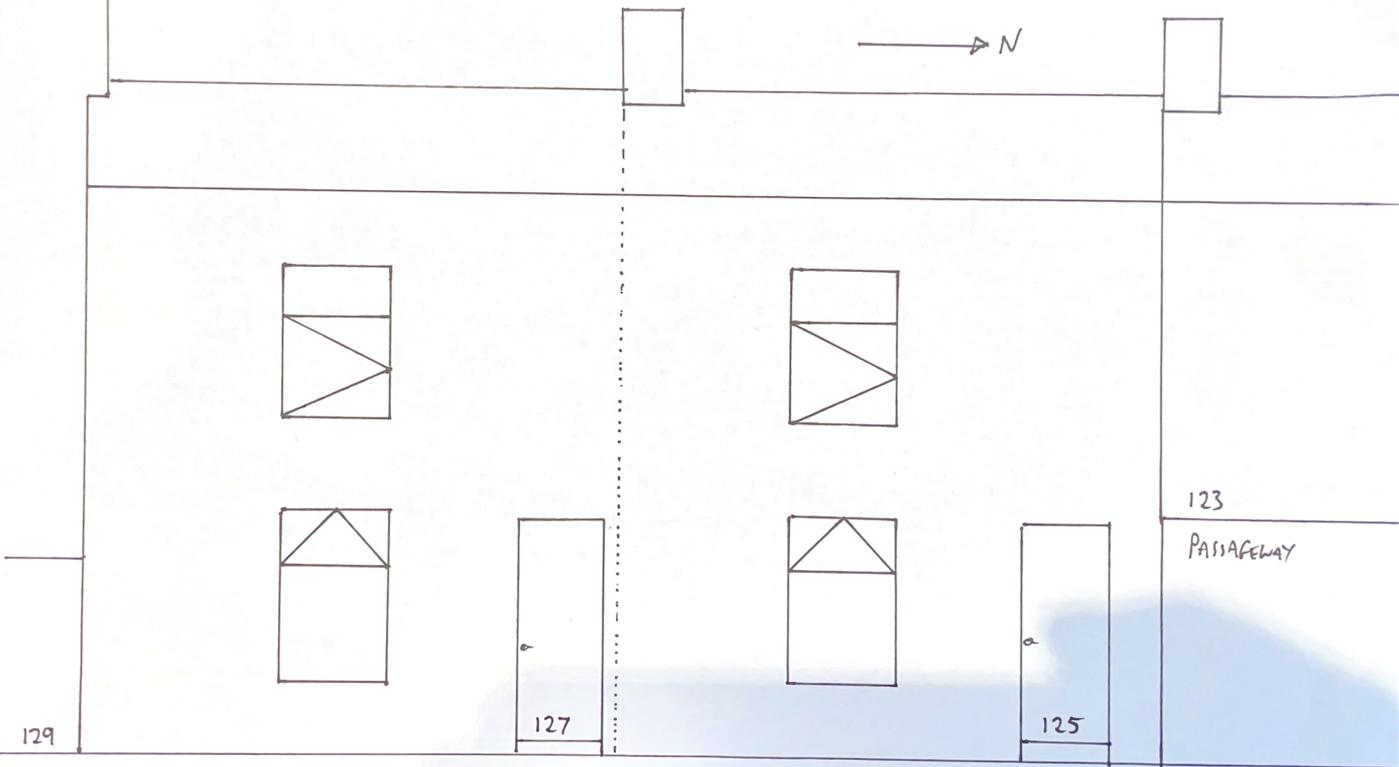

129

127

125

123

PASSAGEWAY

SCALE 1:50