


PROPOSED SIDE ELEVATION  
(NORTH WEST)

PROPOSED SIDE ELEVATION  
(SOUTH EAST)

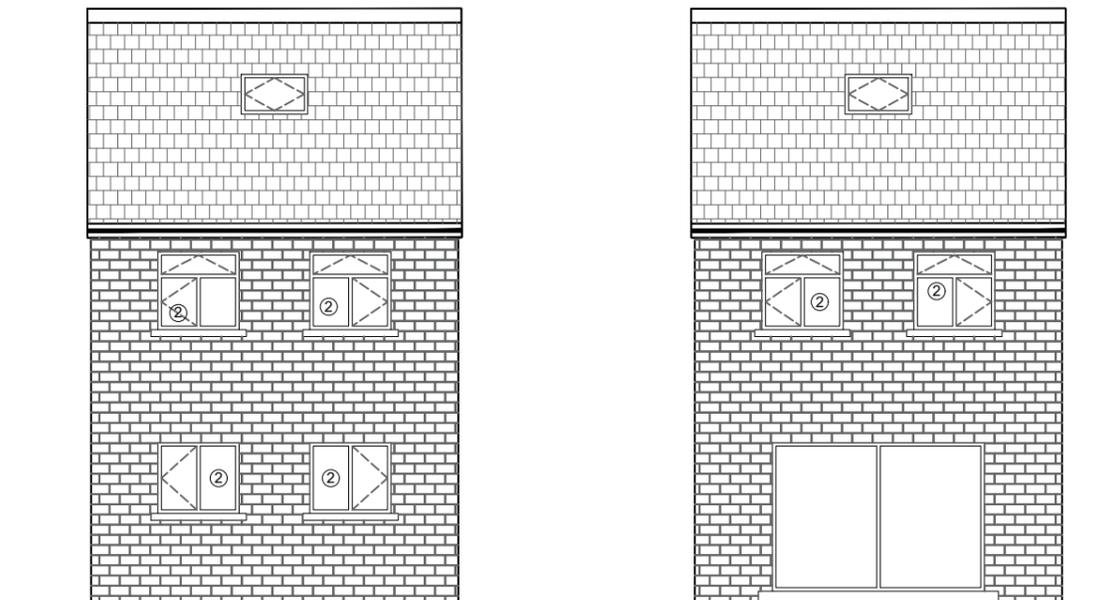

PROPOSED FRONT ELEVATION  
(NORTH EAST)

PROPOSED REAR ELEVATION  
(SOUTH WEST)

**KEYS**

-  Proposed Grey plain Tiles Roof covering
-  Proposed Gray plain Tiles roof
-  Proposed Artificial Sandstone

- ① Proposed UPVC window in Gray colour
- ② Proposed UPVC composite door in Gray colour
- ③ Gas Meter
- ④ Electric Meter

WINDOW CILLS AND HEADS ARE GRAY PAINTED STONES

**NOTES**

This drawing is subject to a detailed building and site survey, therefore no guarantee of its accuracy can be given. This drawing has been draughted in accordance with the clients design requirements. All areas are approximate and are subject to a detailed building and site survey and further design development. All dimensions should be checked prior to commencement of construction on site. Measurements should not be taken off the drawing.

Rev	Revision	Date
<b>JOB</b>		
PROPOSED CONSTRUCTION OF DETACHED DWELLING		
<b>ADDRESS</b>		
LAND AT SIDE OF 239A Staincliffe Road DEWSBURY WF13 4RQ MR RASHID QAYOOM		
<b>DATE</b>	<b>SCALE</b>	<b>SHEET</b>
25.09.2024	1:100	4@A3