




NORTH ELEVATION

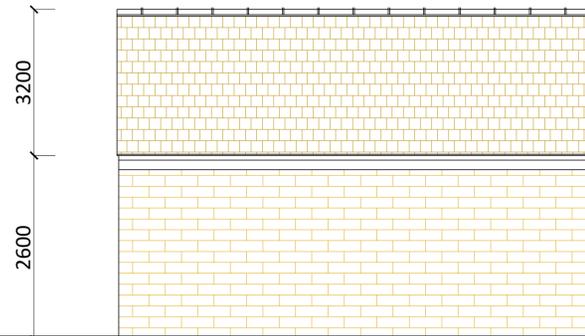

EAST ELEVATION

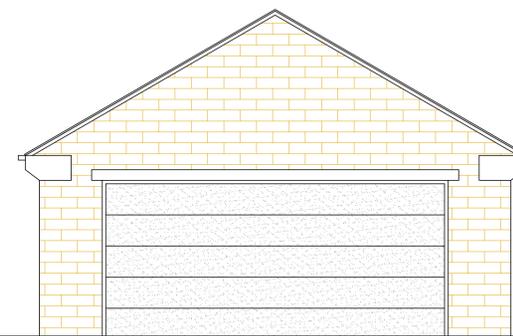


SOUTH ELEVATION

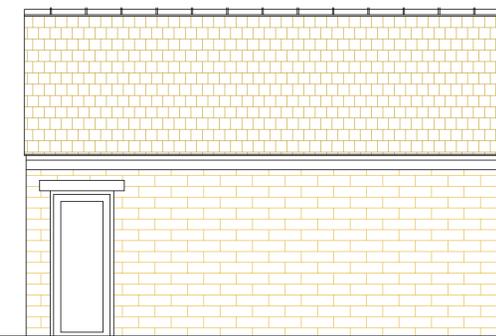


WEST ELEVATION



SITE PLAN 1:500

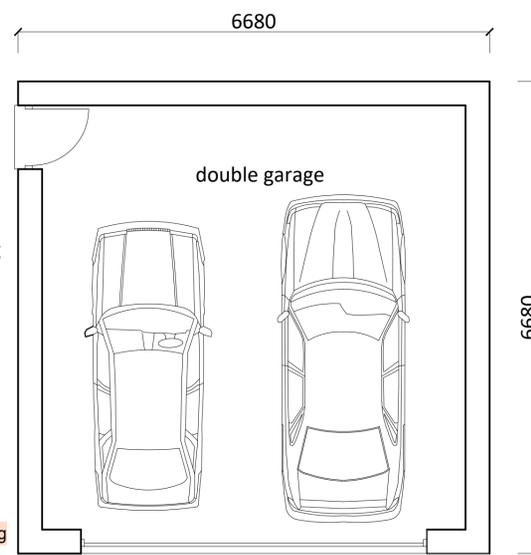


FLOOR PLAN

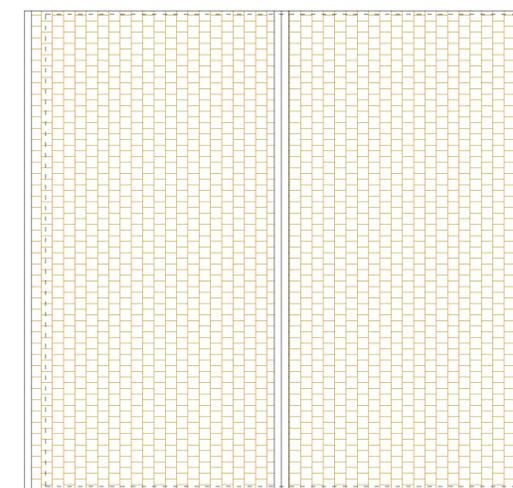

ROOF PLAN

MATERIALS TO CONSIST OF :-  
 WALLS TO BE NATURAL STONE WALLING.  
 STONE HEADS TO BE NATURAL STONE.  
 ROOF TO BE ART. STONE SLATE.  
 DOORS TO BE COMPOSITE/ALUMINIUM..

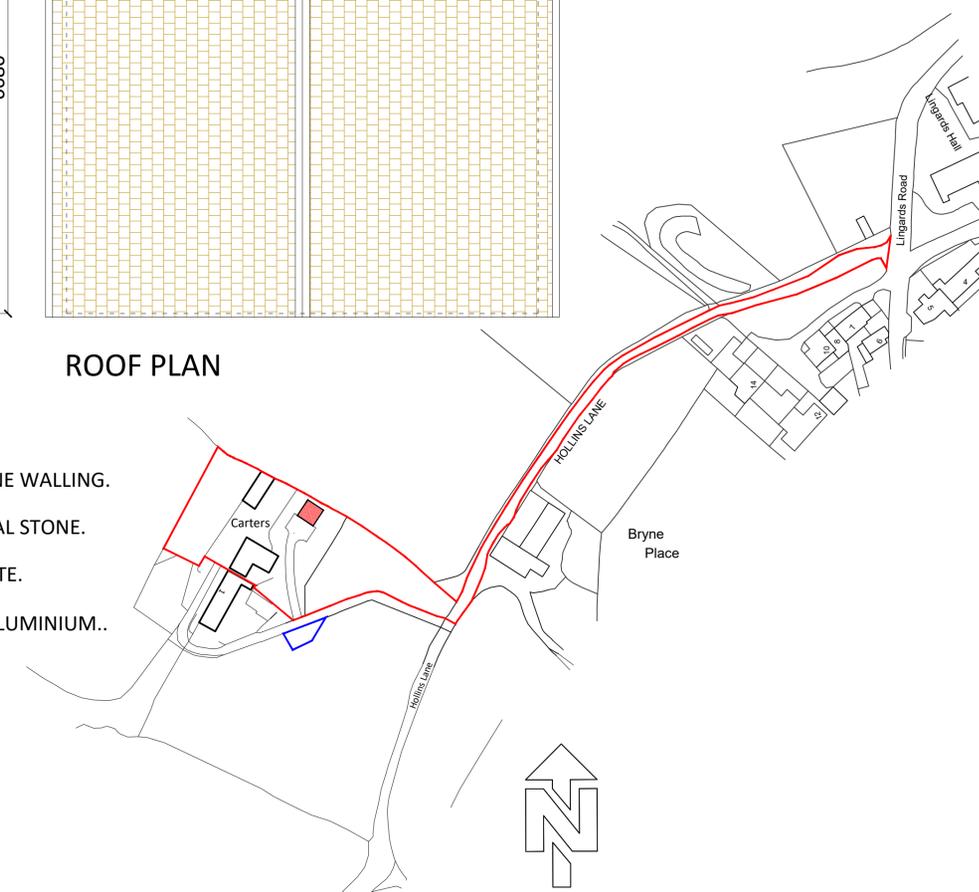

LOCATION PLAN 1:1250