


PROPOSED SIDE ELEVATION (VIEW 'X')




EXIST. REAR ELEVATION




PROPOSED REAR ELEVATION

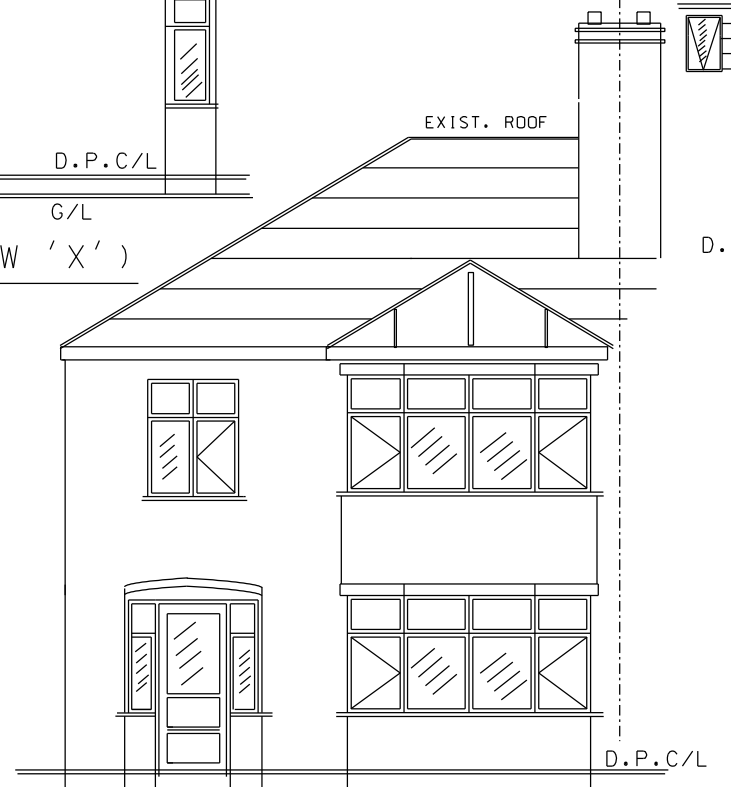


EXIST. FRONT ELEVATION

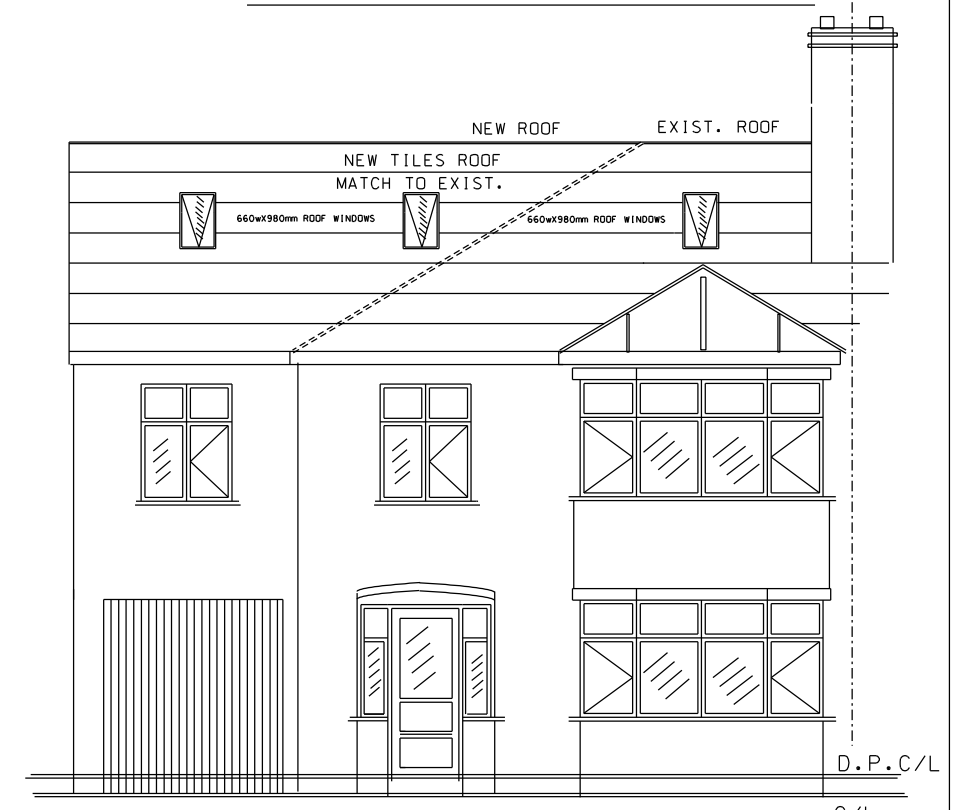


PROPOSED FRONT ELEVATION

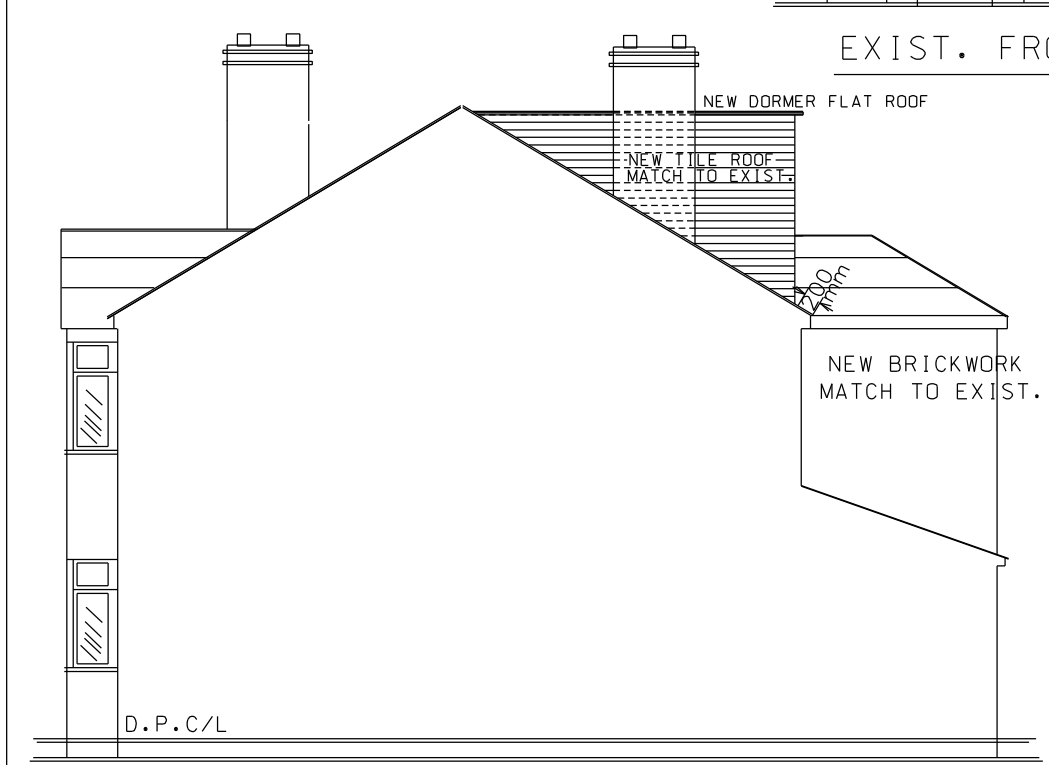

PROPOSED SIDE ELEVATION (VIEW 'Y')

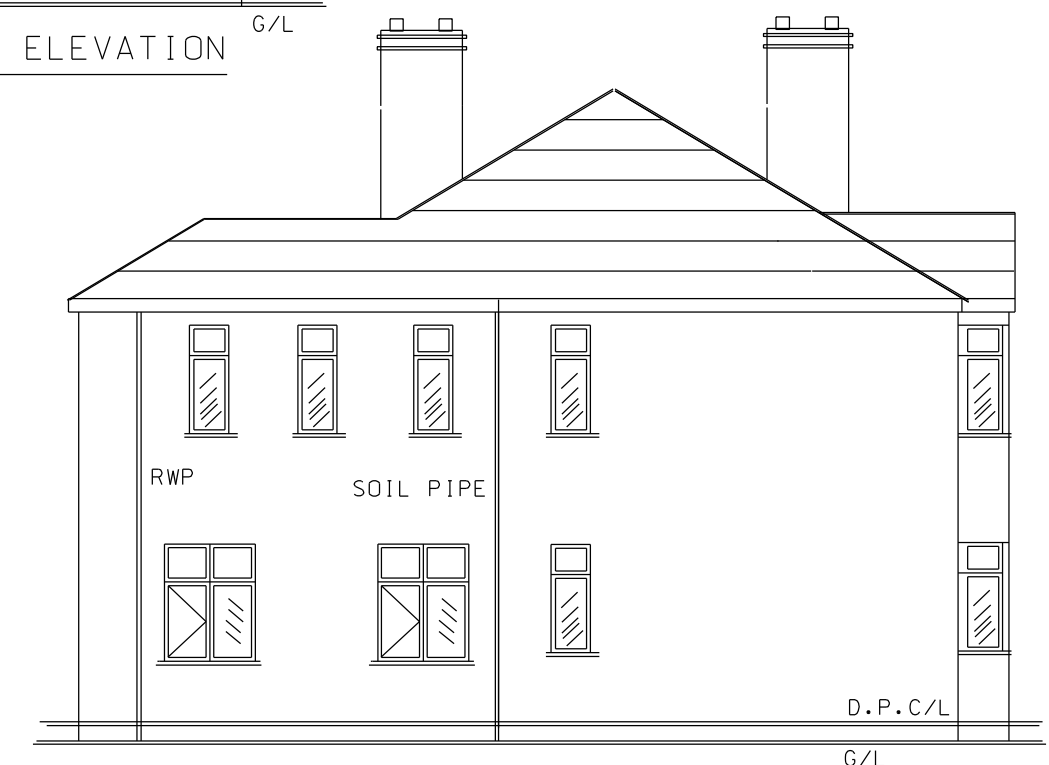

EXIST. SIDE ELEVATION (VIEW 'X')

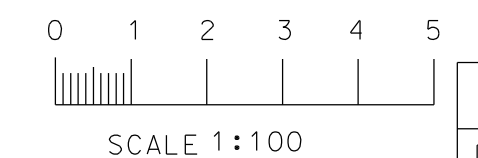

SCALE	1:100
	1:200
DRG No	Rev A
	85- HD1 5ND

PROPOSED GROUND FLOOR REAR SINGLE STOREY, & 1st FLOOR TWO STOREY SIDE EXTENSION AT 85 THE NEW NORTH ROAD, EDGERTON, HURDDERSFIELD, WEST YORKSHIRE HD1 5ND

All measurements are to be checked at site and any discrepancies report to Architects