

EXIT STRATEGY OFF SITE COMPOUND

PROW = HUD/234/30

EXIT STRATEGY OFF SITE COMPOUND

PROW = HUD/234/40

PROW CLOSURE REQ'D

251.8m

242.6m

Key:-

- Visitor/Contractor Parking
- Compound Area (to include segregated skip area for waste)
- Materials Storage Area
- Jet washing facilities
- Haul Road
- Stockpile
- Temporary Compound
- Show Home / Sales Garage
- Phase 1 works - Roads/Sewers/Temp Compound/Attenuation Tank - Complete by June 2025
- Phase 2 works - Roads/Sewers/Perm Compound - Complete by November 2025
- Phase 3 works - Roads/Sewers - Complete by July 2026
- Phase 4 works - Roads/Sewers - Complete by November 2026
- Build Route
- Ingress Route
- Egress Route

Construction Management Plan Notes
To be carried out when applicable*

- Dampening down of access routes
- Road sweeping
- Minimizing 'off road' activities
- Reduce site strip to construction areas only
- All inert materials to be used on site wherever possible
- Jet wash to be positioned around the site for wheel washing
- Dedicated re-fueling area within or near the compound

Working Hours
7:30-18:30hrs Monday to Friday
8:00-13:00hrs Saturday

- No noisy activities on Sunday or Public Holidays
- No deliveries permitted outside of working hours

COMPOUND LAYOUT @ NTS

- Compound Build Up:-**
- Material Storage:-**
300mm clean stone with 30mm clean limestone on top.
- Haul Road:-**
300mm type 1 sub base.
- Parking:-**
150mm of 6F2 with 50mm T1 on top.

Refer to drawing ENG-YORKS-001 STANDARD COMPOUND LAYOUT 2022 for further information.


B Phase 4 works added JB 16.07.24
A Phase 1 works extended to include drainage near JB 12.07.24
M020021

Rev	Description	Drawn	Date

miller homes
 Miller Homes Ltd - Yorkshire
 Loggwing House
 Peel Avenue, Colder Park
 Wakefield
 West Yorkshire, WF2 7UA
 Telephone 0870 336 4600
 Fax 0870 336 4602
 www.millerhomes.co.uk

Project Title
**Blackmoorfoot Road
 Huddersfield**

Drawing Title
Construction Management Plan

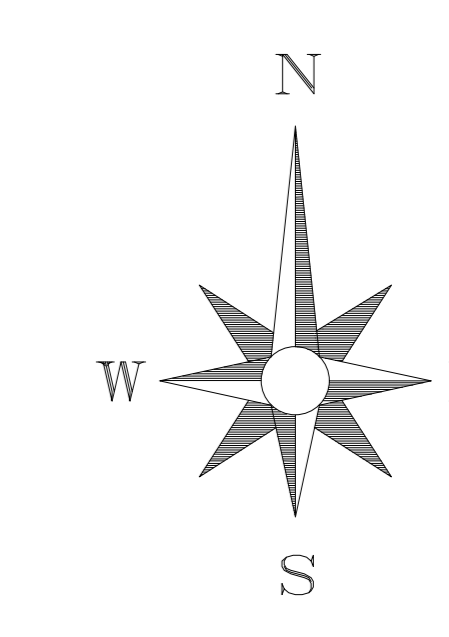

Scaled @ 1:500

Scale	Drawn By	Checked By	Authorised By
1:500	JB		
Job No.	Date	Drawing No.	Revision
BMF	11.07.24	12	B

Original Sheet Size A3