


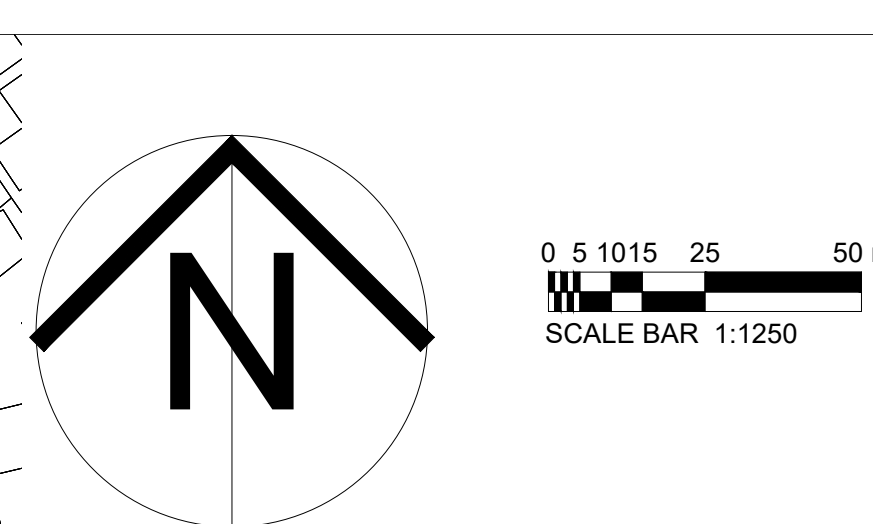

== Wheel wash (as per site setup 2 location)

A	28.04.25	JP	Compound Parking amended to show 40 spaces.
---	----------	----	---



revision:
A