


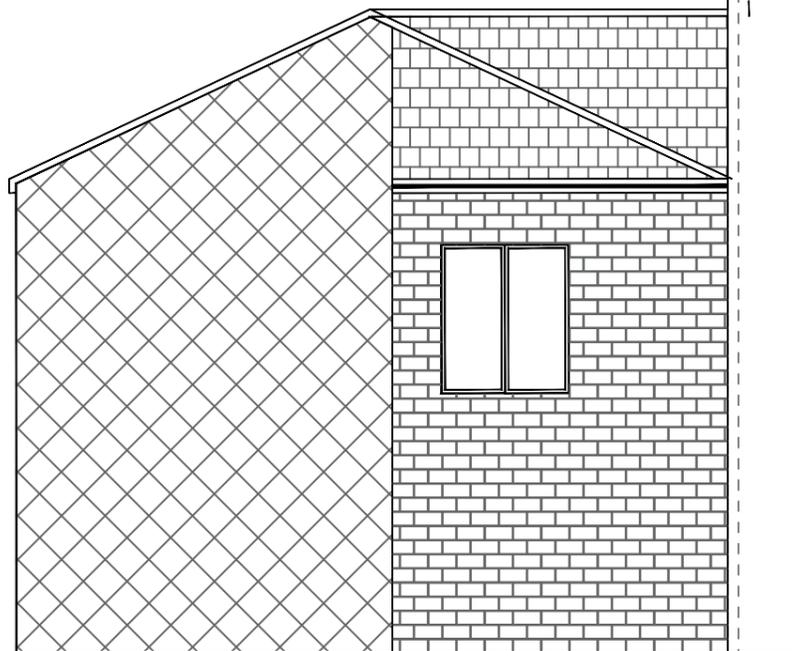


PROPOSED FRONT ELEVATION




PROPOSED REAR ELEVATION

KEYS

-  Existing Tiles / Slates
-  Proposed Tiles matching
-  Proposed Juliet Balcony
-  Existing snadstone
-  Proposed sandstone matching to existing
-  Elevation through Gable end
- ① Existing wooden white window
- ② Proposed UPVC(Conservative) window in white colour
- ③ Existing wooden shop fronts
- ④ Proposed UPVC composite door in white colour
- ⑤ Existing Shop front
- ⑥ Existing Wooden Door

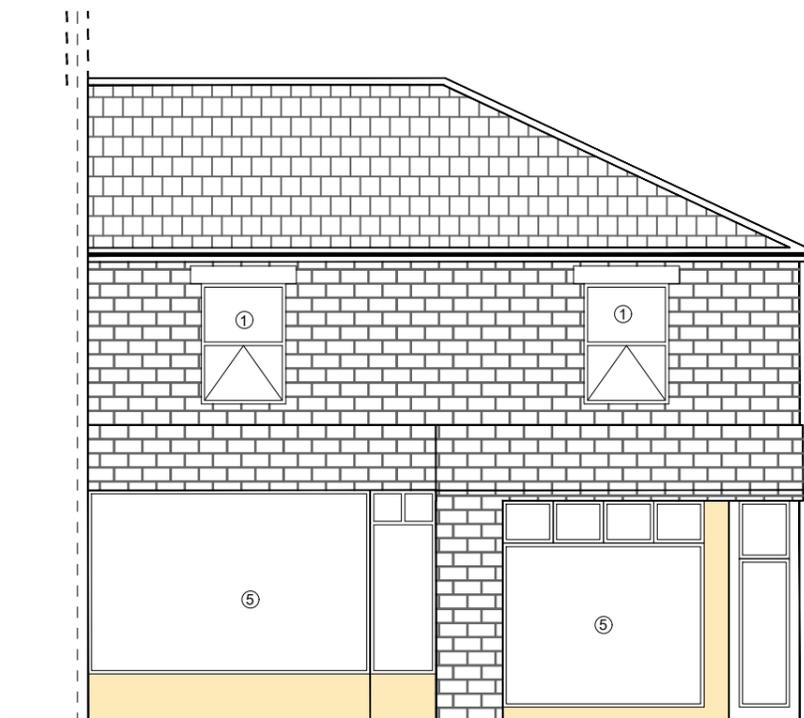

EXISTING FRONT ELEVATION

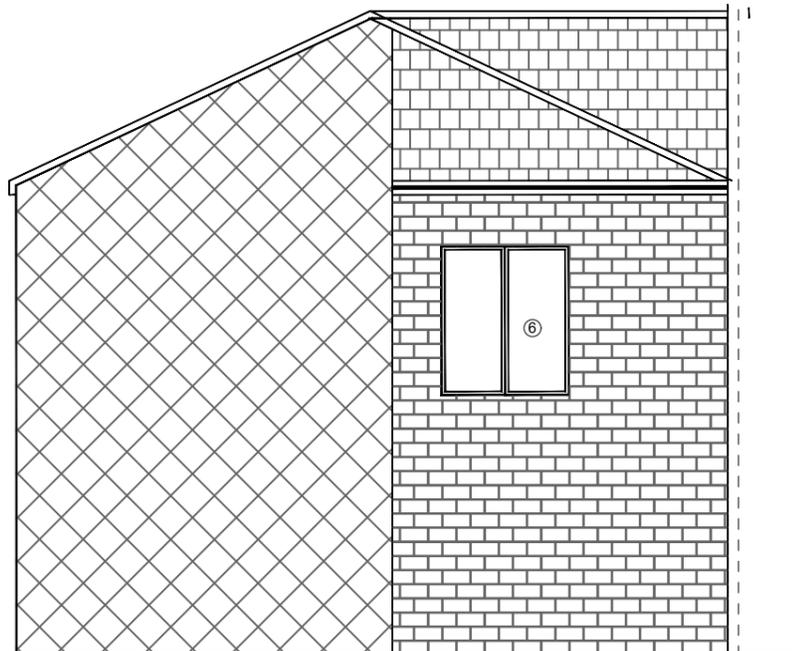

EXISTING REAR ELEVATION

NOTES

This drawing is subject to a detailed building and site survey, therefore no guarantee of its accuracy can be given.
 This drawing has been draughted in accordance with the clients design requirements.
 All areas are approximate and are subject to a detailed building and site survey and further design development.
 All dimensions should be checked prior to commencement of construction on site. Measurements should not be taken off the drawing.

Rev	Revision	Date	
JOB PROPOSED CHANGE OF USE FROM RETAIL SHOP TO 4 No of Flats			
ADDRESS BOND STREET DEWSBURY WF13 MR ZAHEER			
DATE	SCALE	SHEET	JOB NO
01.06.24	1:100	3@A3	