


First Floor Plan - Proposed

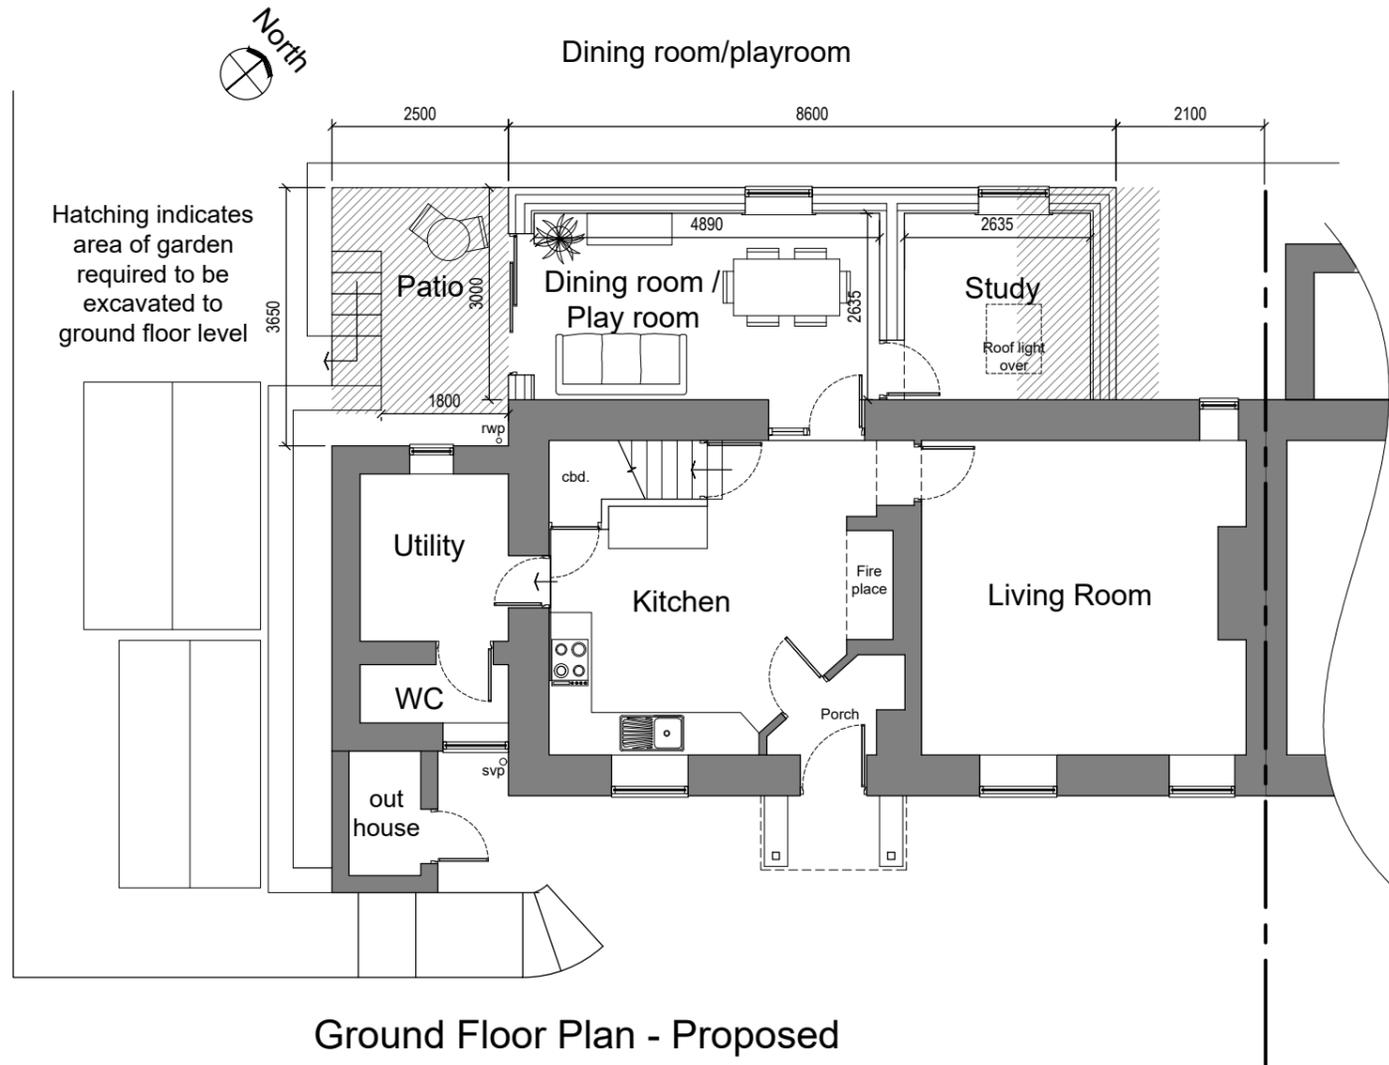

Ground Floor Plan - Proposed

NOTES

- Do not scale from this drawing.
- This drawing is copyright.
- All dimensions to be checked on site prior to the order or manufacture of any goods.

Revisions: