


Legend

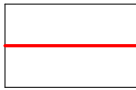

Site Boundary

Hardworks



Proposed Tarmacadam - Impermeable



Proposed Tarmacadam - Permeable




Tactile Paving



Paving Type 1 - Permeable



Existing Surfacing

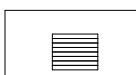

Steps



Electric charging point

Softworks




Proposed Grass



Proposed all weather pitch (astroturf)




Proposed Ornamental Planting

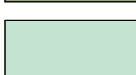

Proposed Wildflower Planting



Proposed Woodland Planting

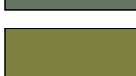

Proposed Climbing Planting



Existing Retained Planting




Proposed Herb Planting


Walls and Fencing




Existing walls to be retained

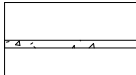


Proposed walls

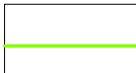


Existing fencing to be retained

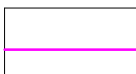

Proposed 3.0m high weldmesh fencing

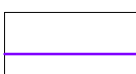


Proposed 2.4m high weldmesh fencing

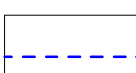


Proposed 2.4m high timber fencing



Proposed 1.8m high weldmesh fencing

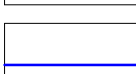

Proposed 1.8m high acoustic fencing

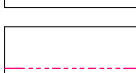


Proposed 1.8m timber fence



Proposed handrail to steps



Proposed balustrading

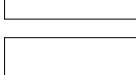


Double and single gates


Site




Proposed defibrillator location

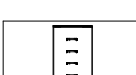

Proposed staff/pupil cycle shelter
15 no. cycle hoops (30 spaces)

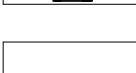

Proposed visitor cycle stands

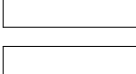

Flood lights to MUGA




Proposed Collapsible Bollard
(For Emergency Access)



Proposed Tree




Existing Tree

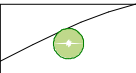

Proposed Shrub

/ This drawing is not to be scaled. All dimensions to be checked on site.
Discrepancies, ambiguities and / or omissions between this drawing and information given elsewhere must be reported immediately to head office for clarification before proceeding.

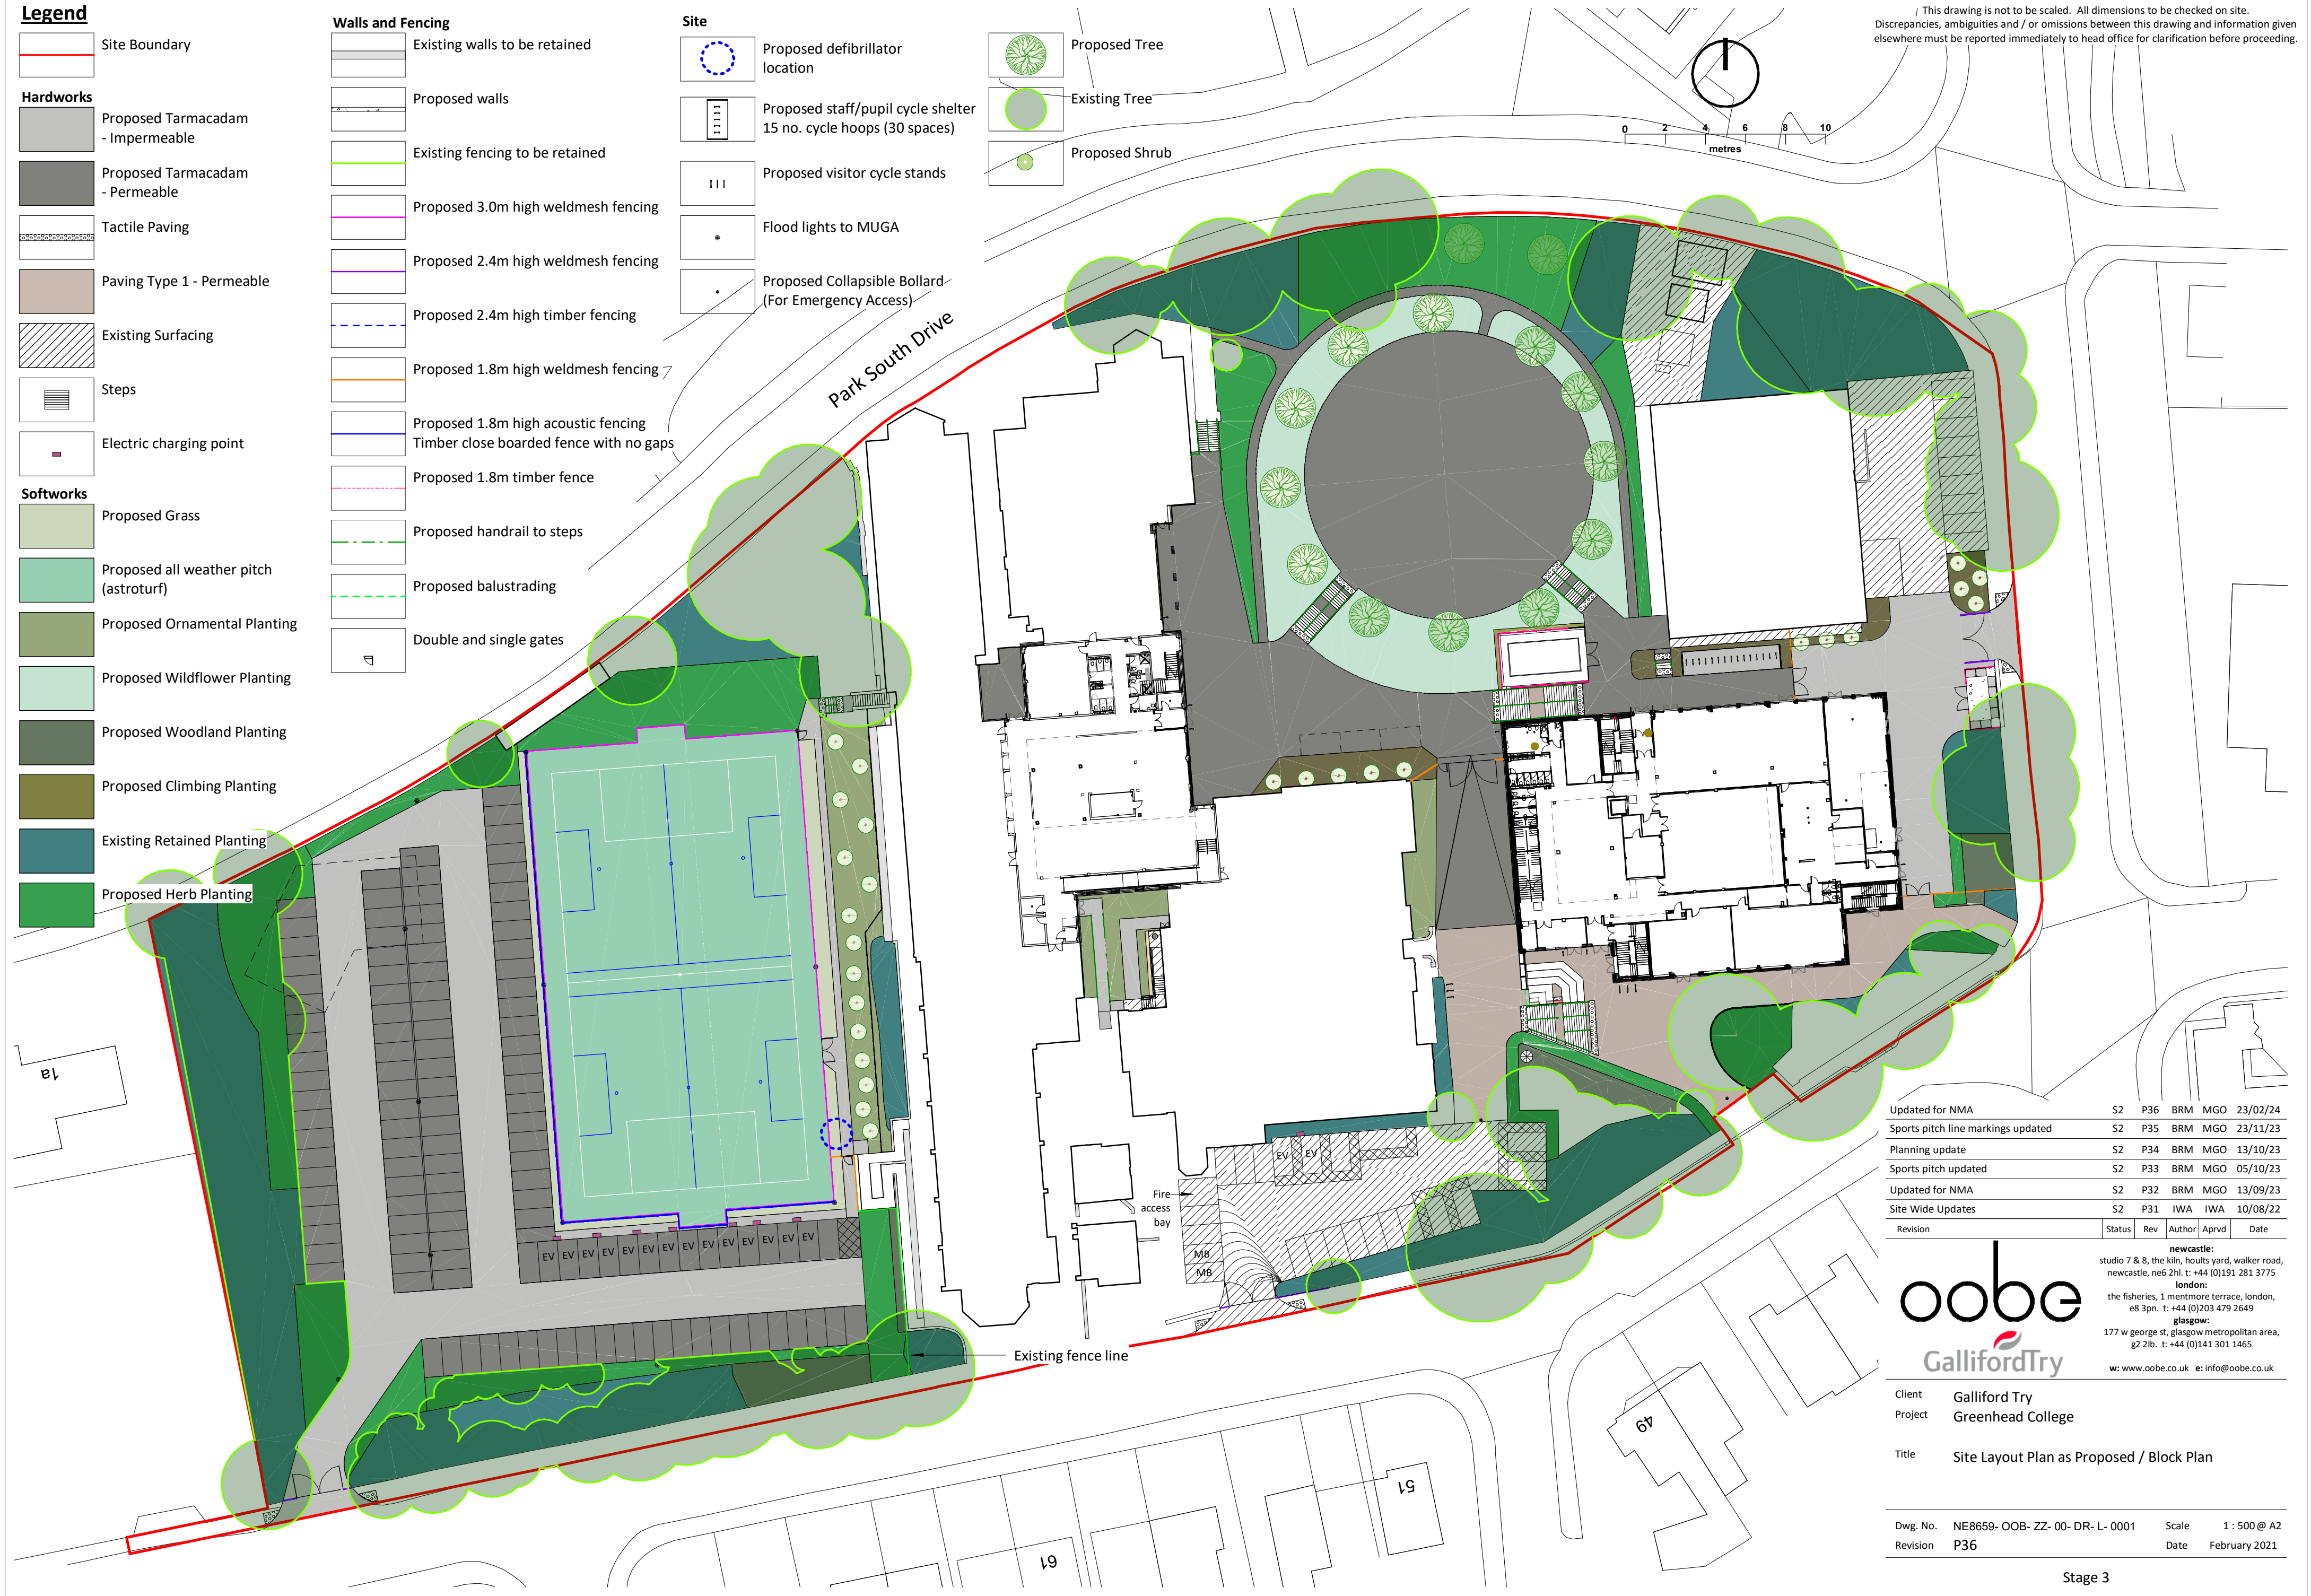

Updated for NMA	S2	P36	BRM	MGO	23/02/24
Sports pitch line markings updated	S2	P35	BRM	MGO	23/11/23
Planning update	S2	P34	BRM	MGO	13/10/23
Sports pitch updated	S2	P33	BRM	MGO	05/10/23
Updated for NMA	S2	P32	BRM	MGO	13/09/23
Site Wide Updates	S2	P31	IWA	IWA	10/08/22
Revision	Status	Rev	Author	Aprvd	Date

GallifordTry

newcastle:
studio 7 & 8, the kiln, hoults yard, walker road,
newcastle, ne6 2hl. t: +44 (0)191 281 3775

london:
the fisheries, 1 mentmore terrace, london,
e8 3pn. t: +44 (0)203 479 2649

glasgow:
177 w george st, glasgow metropolitan area,
g2 2lb. t: +44 (0)141 301 1465

w: www.oobe.co.uk e: info@oobe.co.uk

Client Galliford Try
Project Greenhead College

Title Site Layout Plan as Proposed / Block Plan

Dwg. No.	NE8659- OOB- ZZ- 00- DR- L- 0001	Scale	1 : 500 @ A2
Revision	P36	Date	February 2021