

Legend

- Site Boundary
- Hardworks

Proposed Tarmacadam - Impermeable

Proposed Tarmacadam - Permeable

Tactile Paving

Paving Type 1 - Permeable

Existing Surfacing

Existing Gravel To be retained

Steps

Electric charging point

Softworks

Proposed Grass

Proposed all weather pitch (astroturf)

Proposed Ornamental Planting

Proposed Wildflower Planting

Proposed Woodland Planting

Proposed Climbing Planting

Existing Retained Planting

- Proposed Herb Planting

Walls and Fencing

Existing walls to be retained

Proposed walls

Existing fencing to be retained

Proposed 3.0m high weldmesh fencing

Proposed 2.4m high weldmesh fencing

Proposed 2.4m high timber fencing

Proposed 1.8m high weldmesh fencing

Proposed 1.8m high acoustic fencing Timber close boarded fence with no gaps

Proposed 1.8m timber fence

Proposed handrail to steps and ramps

Proposed balustrading

Double and single gates

- Proposed Timber Close Boarded Fence To Courtyard 1.8m high Screening to incoming services

Site

Proposed defibrillator location

Proposed staff/pupil cycle shelter 15 no. cycle hoops (30 spaces)

Proposed visitor cycle stands

Flood lights to MUGA


- Proposed Collapsible Bollard (For Emergency Access)

Proposed Tree

Existing Tree

Proposed Shrub

/ This drawing is not to be scaled. All dimensions to be checked on site. Discrepancies, ambiguities and / or omissions between this drawing and information given elsewhere must be reported immediately to head office for clarification before proceeding.

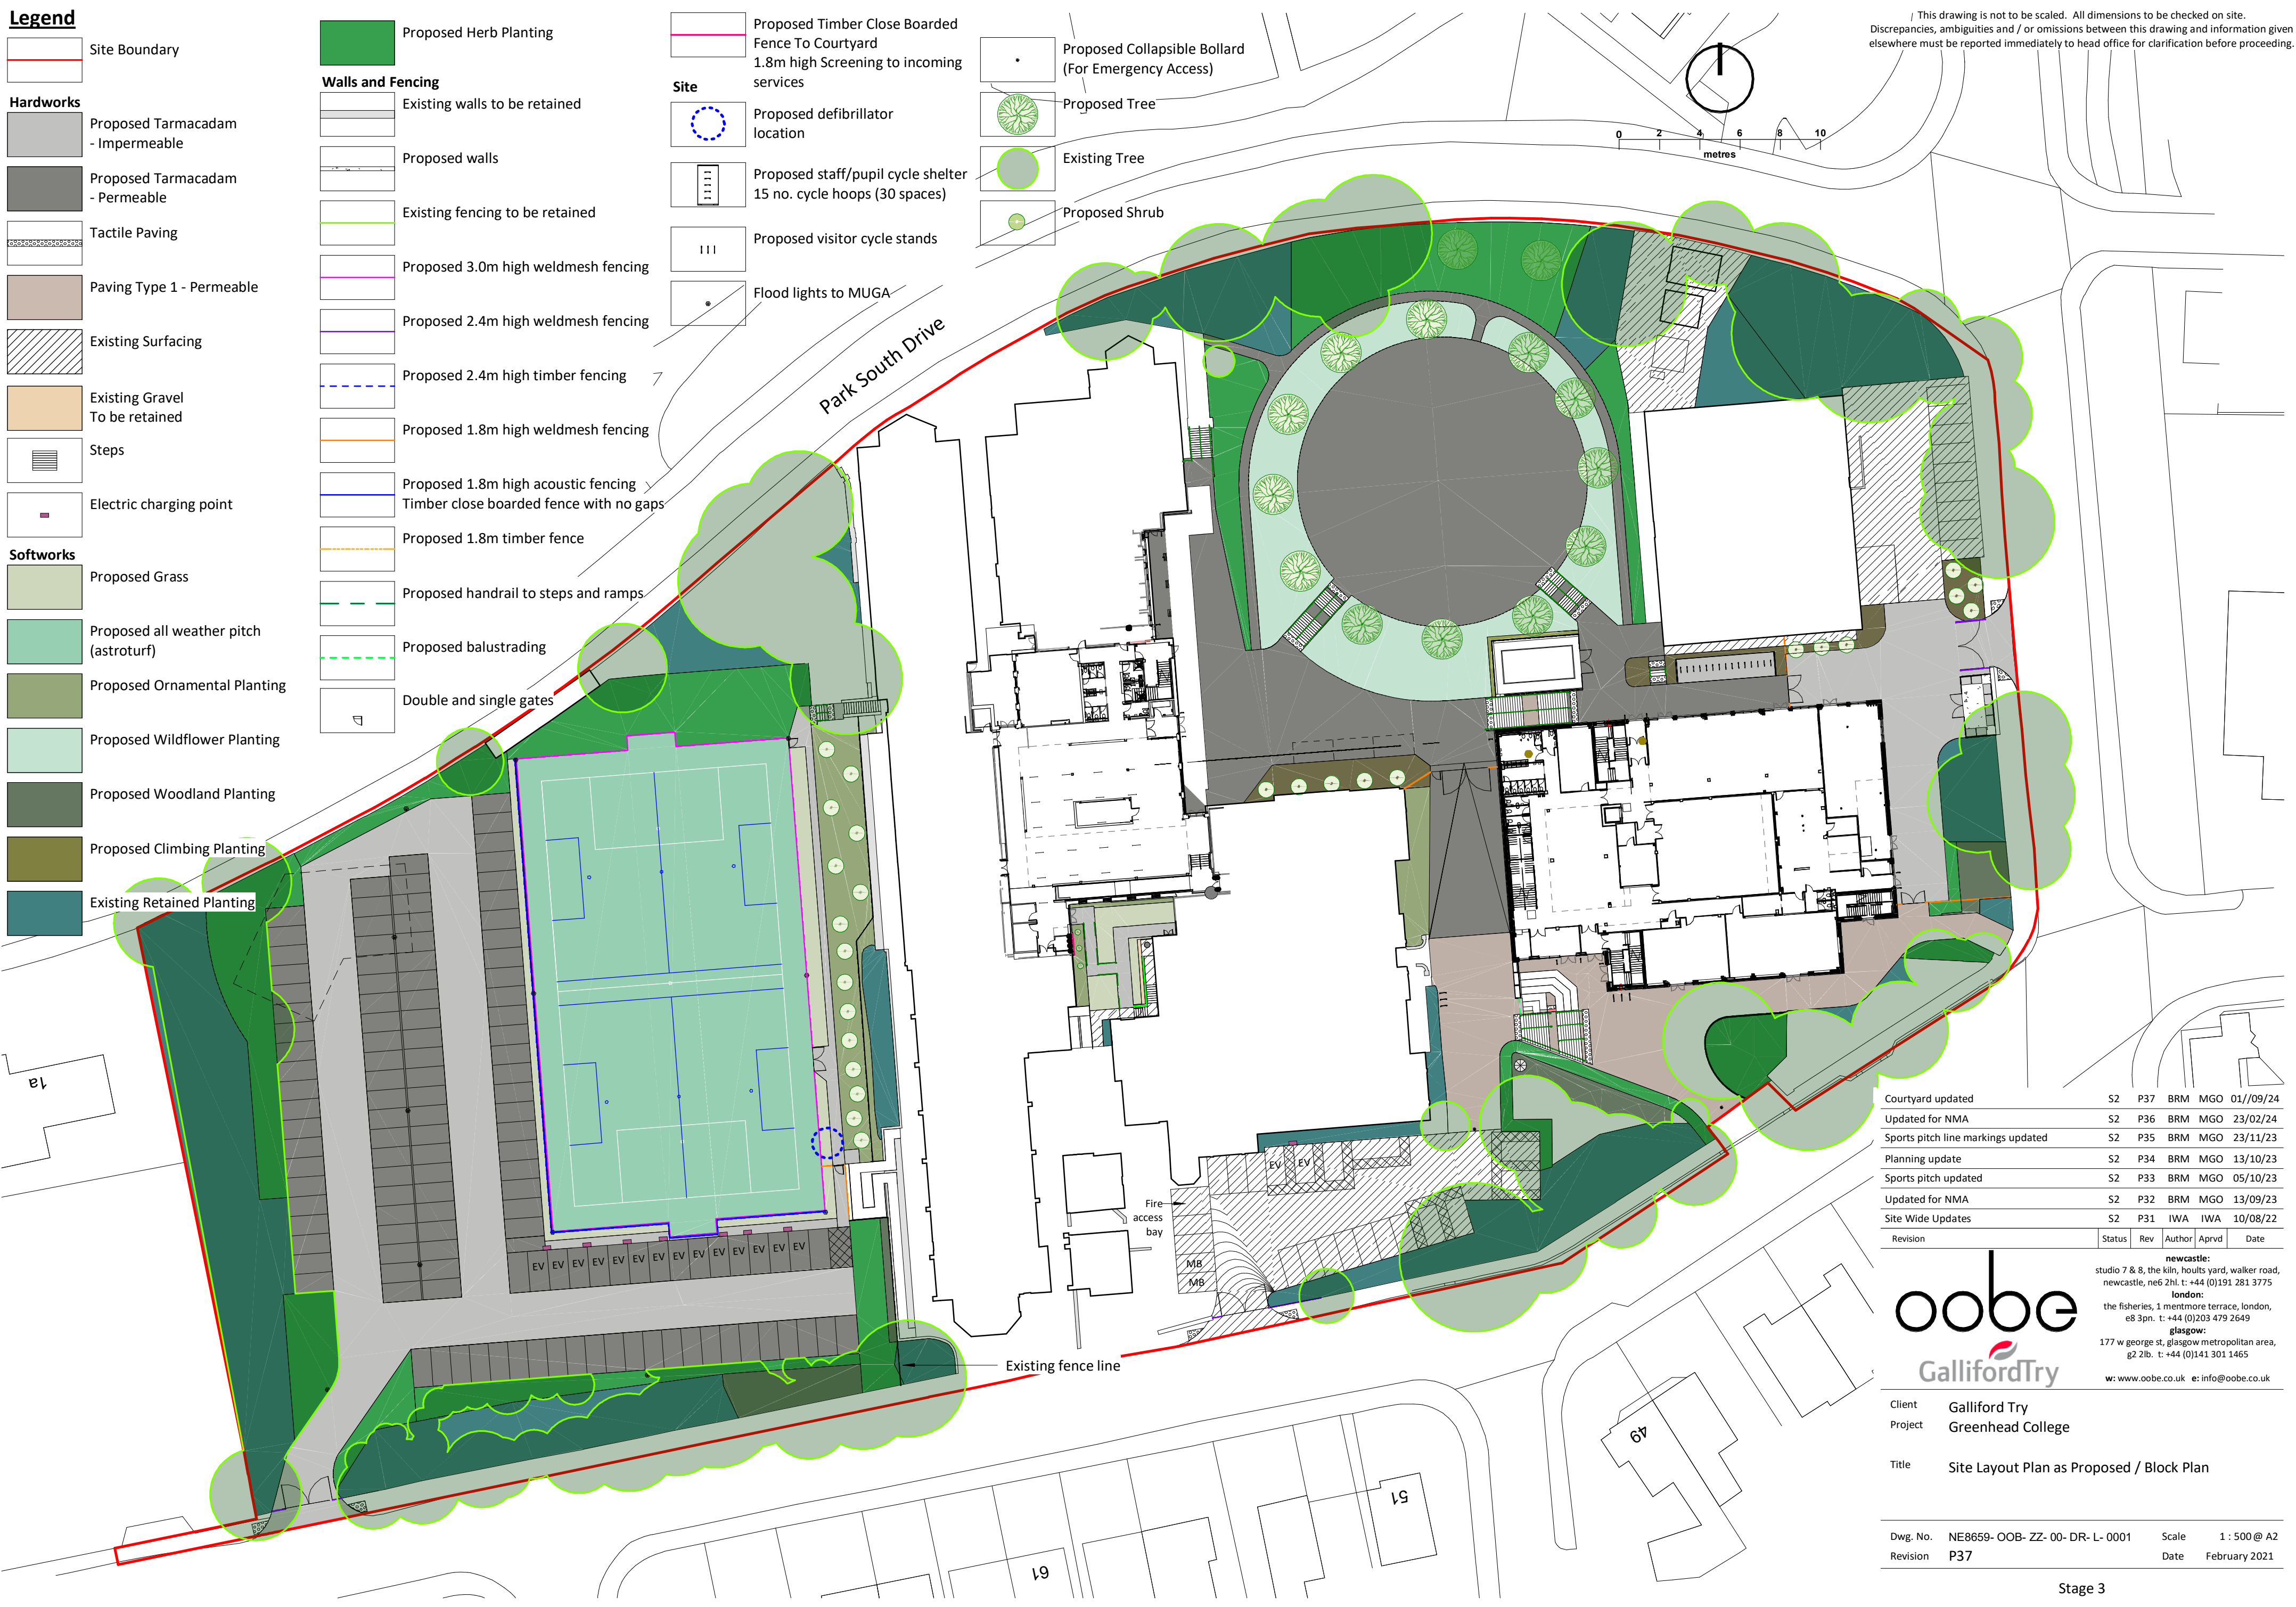

Courtyard updated	S2	P37	BRM	MGO	01//09/24
Updated for NMA	S2	P36	BRM	MGO	23/02/24
Sports pitch line markings updated	S2	P35	BRM	MGO	23/11/23
Planning update	S2	P34	BRM	MGO	13/10/23
Sports pitch updated	S2	P33	BRM	MGO	05/10/23
Updated for NMA	S2	P32	BRM	MGO	13/09/23
Site Wide Updates	S2	P31	IWA	IWA	10/08/22
Revision	Status	Rev	Author	Aprvd	Date

oobe

GallifordTry

newcastle:
studio 7 & 8, the kiln, hoults yard, walker road,
newcastle, ne6 2hl. t: +44 (0)191 281 3775

london:
the fisheries, 1 mentmore terrace, london,
e8 3pn. t: +44 (0)203 479 2649

glasgow:
177 w george st, glasgow metropolitan area,
g2 2lb. t: +44 (0)141 301 1465

w: www.oobe.co.uk e: info@oobe.co.uk

Client Galliford Try
Project Greenhead College

Title Site Layout Plan as Proposed / Block Plan

Dwg. No.	NE8659- OOB- ZZ- 00- DR- L- 0001	Scale	1 : 500 @ A2
Revision	P37	Date	February 2021