



GROUND MOUNTED SIGN
 ALUMINIUM PANELS LACQUERED IN RAL 9006 WHITE. BASE LACQUERED RAL 7024 GRAPHITE GREY.
 LIDL LOGO AS LIGHTING BOX WITH A THERMOFORMED, CURVED AND EXTENSIVE PRINTED ACRYLIC LOGO SHELL. LETTERED PANELS ARE SQUARE MILLED WITH FOILED ACRYLIC GLASS DEPOSITED GALVANISED STEEL FRAME. CONSTRUCTION CONCRETE BASE TO SE DESIGN.
 ILLUMINATED WITH SAPS-LEDs
 LUMINANCE YELLOW UNDIMMED: APPROX 440cd/m²

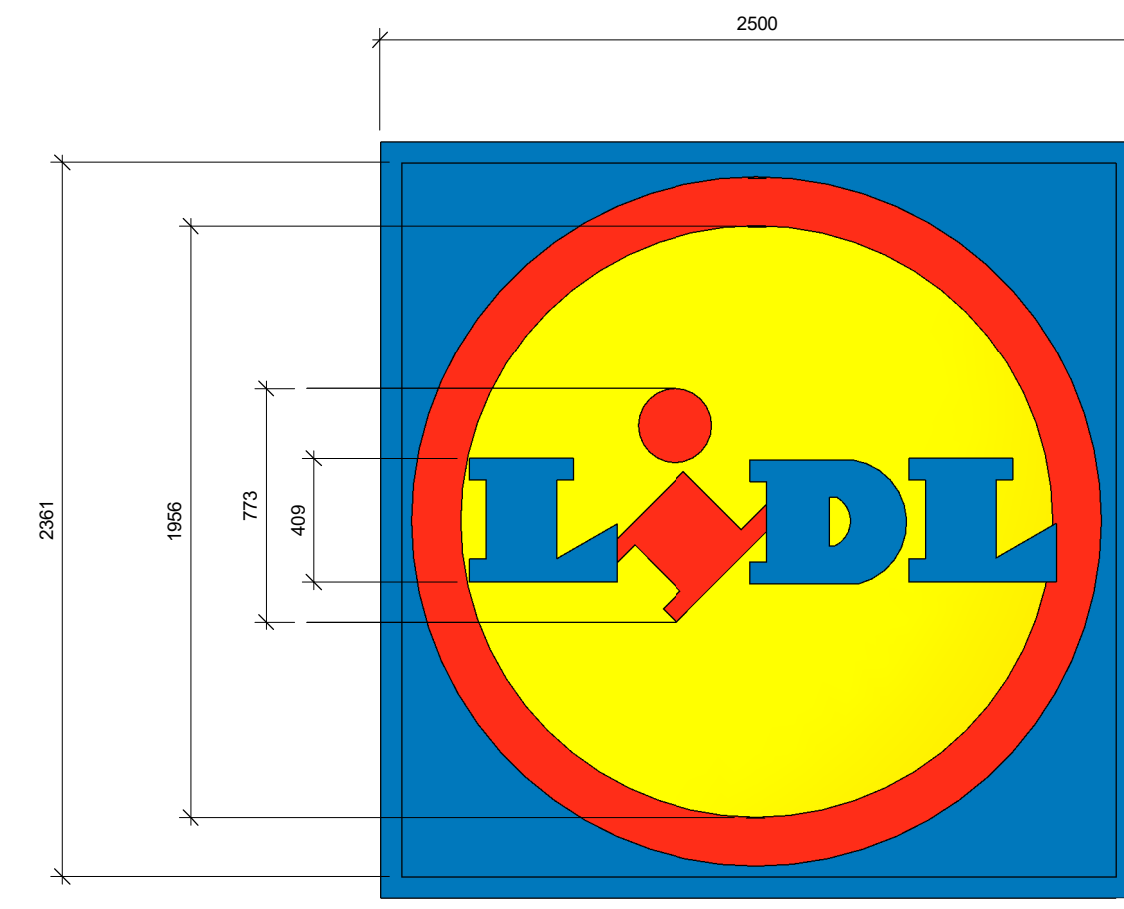

CANOPY SIGN
 2500mm SQUARE. ALUMINIUM SINGLE SIDED LIGHTBOX. ALUMINIUM DUAL CASE TYPE EXTRUSION, COMPRISING 4 MITRED SECTIONS WITH WELDED INNER STEEL FRAME.
 FACING FACE PANEL - 5mm OPAL ACRYLIC 40% LIGHT TRANSMISSION DECORATED WITH LIDL LOGO GRAPHIC.
 COLOURS:
 BLUE RAL 5010
 RED RAL 3020
 YELLOW RAL 1021


SPEC:
 ALUMINIUM PANELS LACQUERED IN RAL9006 WHITE ALUMINIUM.
 BASE LACQUERED IN RAL7024 GRAPHITE GREY.
 LIDL LOGO AS LIGHTING BOX WITH THERMOFORMED, CURVED AND EXTENSIVE PRINTED ACRYLIC LOGO SHELL.
 GALVANISED STEEL FRAME CONSTRUCTION.
 ANCHORING CAGE TO STRUCTURAL ENGINEER REQUIREMENTS.

ILLUMINATION WITH SAPS-LEDs:
 FUSE 16A, FI 30mA.
 UNDERGROUND CABLE NY-Y-J, WIRE CROSS SECTION FOR CABLE LENGTH MAX. 90 m3 x 2.5mm²
 POWER CONSUMPTION: 1020W, POWER INPUT: 4.66A, COS phi > 0.98
 LUMINANCE YELLOW UNDIMMED: APPROX 580cd/m²
 UPTO 6 ILLUMINATED ACRYLIC BANNERS

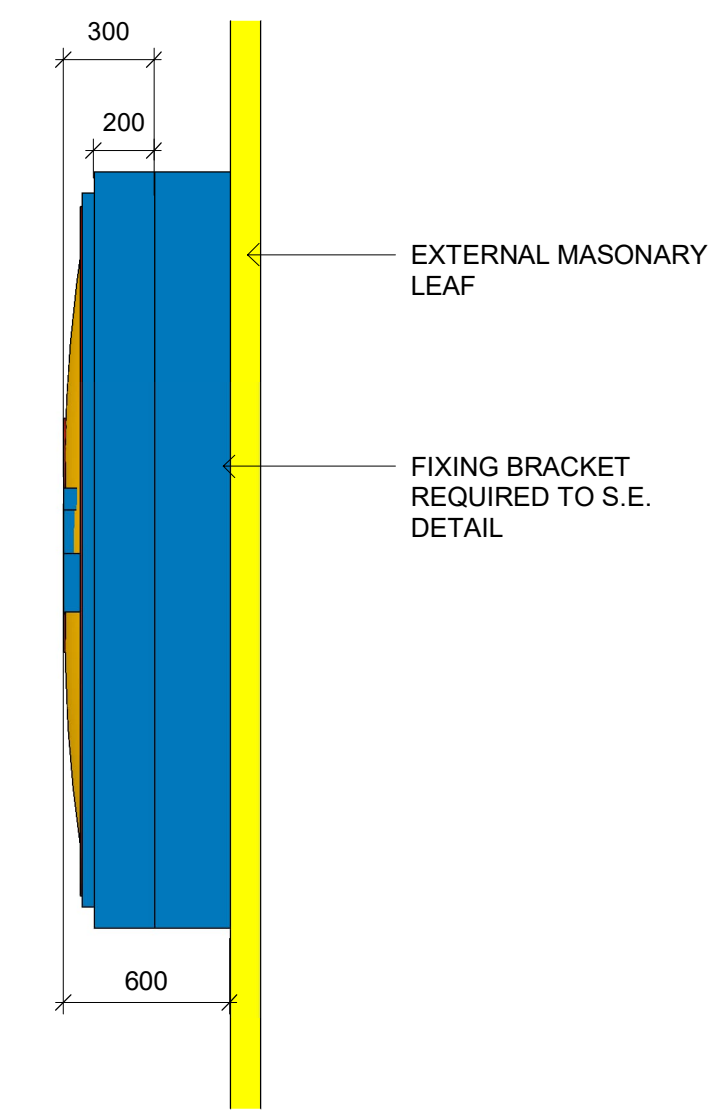

1 FLAGPOLE SIGN (1 No TOTAL)
1:25

3 LARGE EXTERNAL LOGO (2 No TOTAL)
1:25

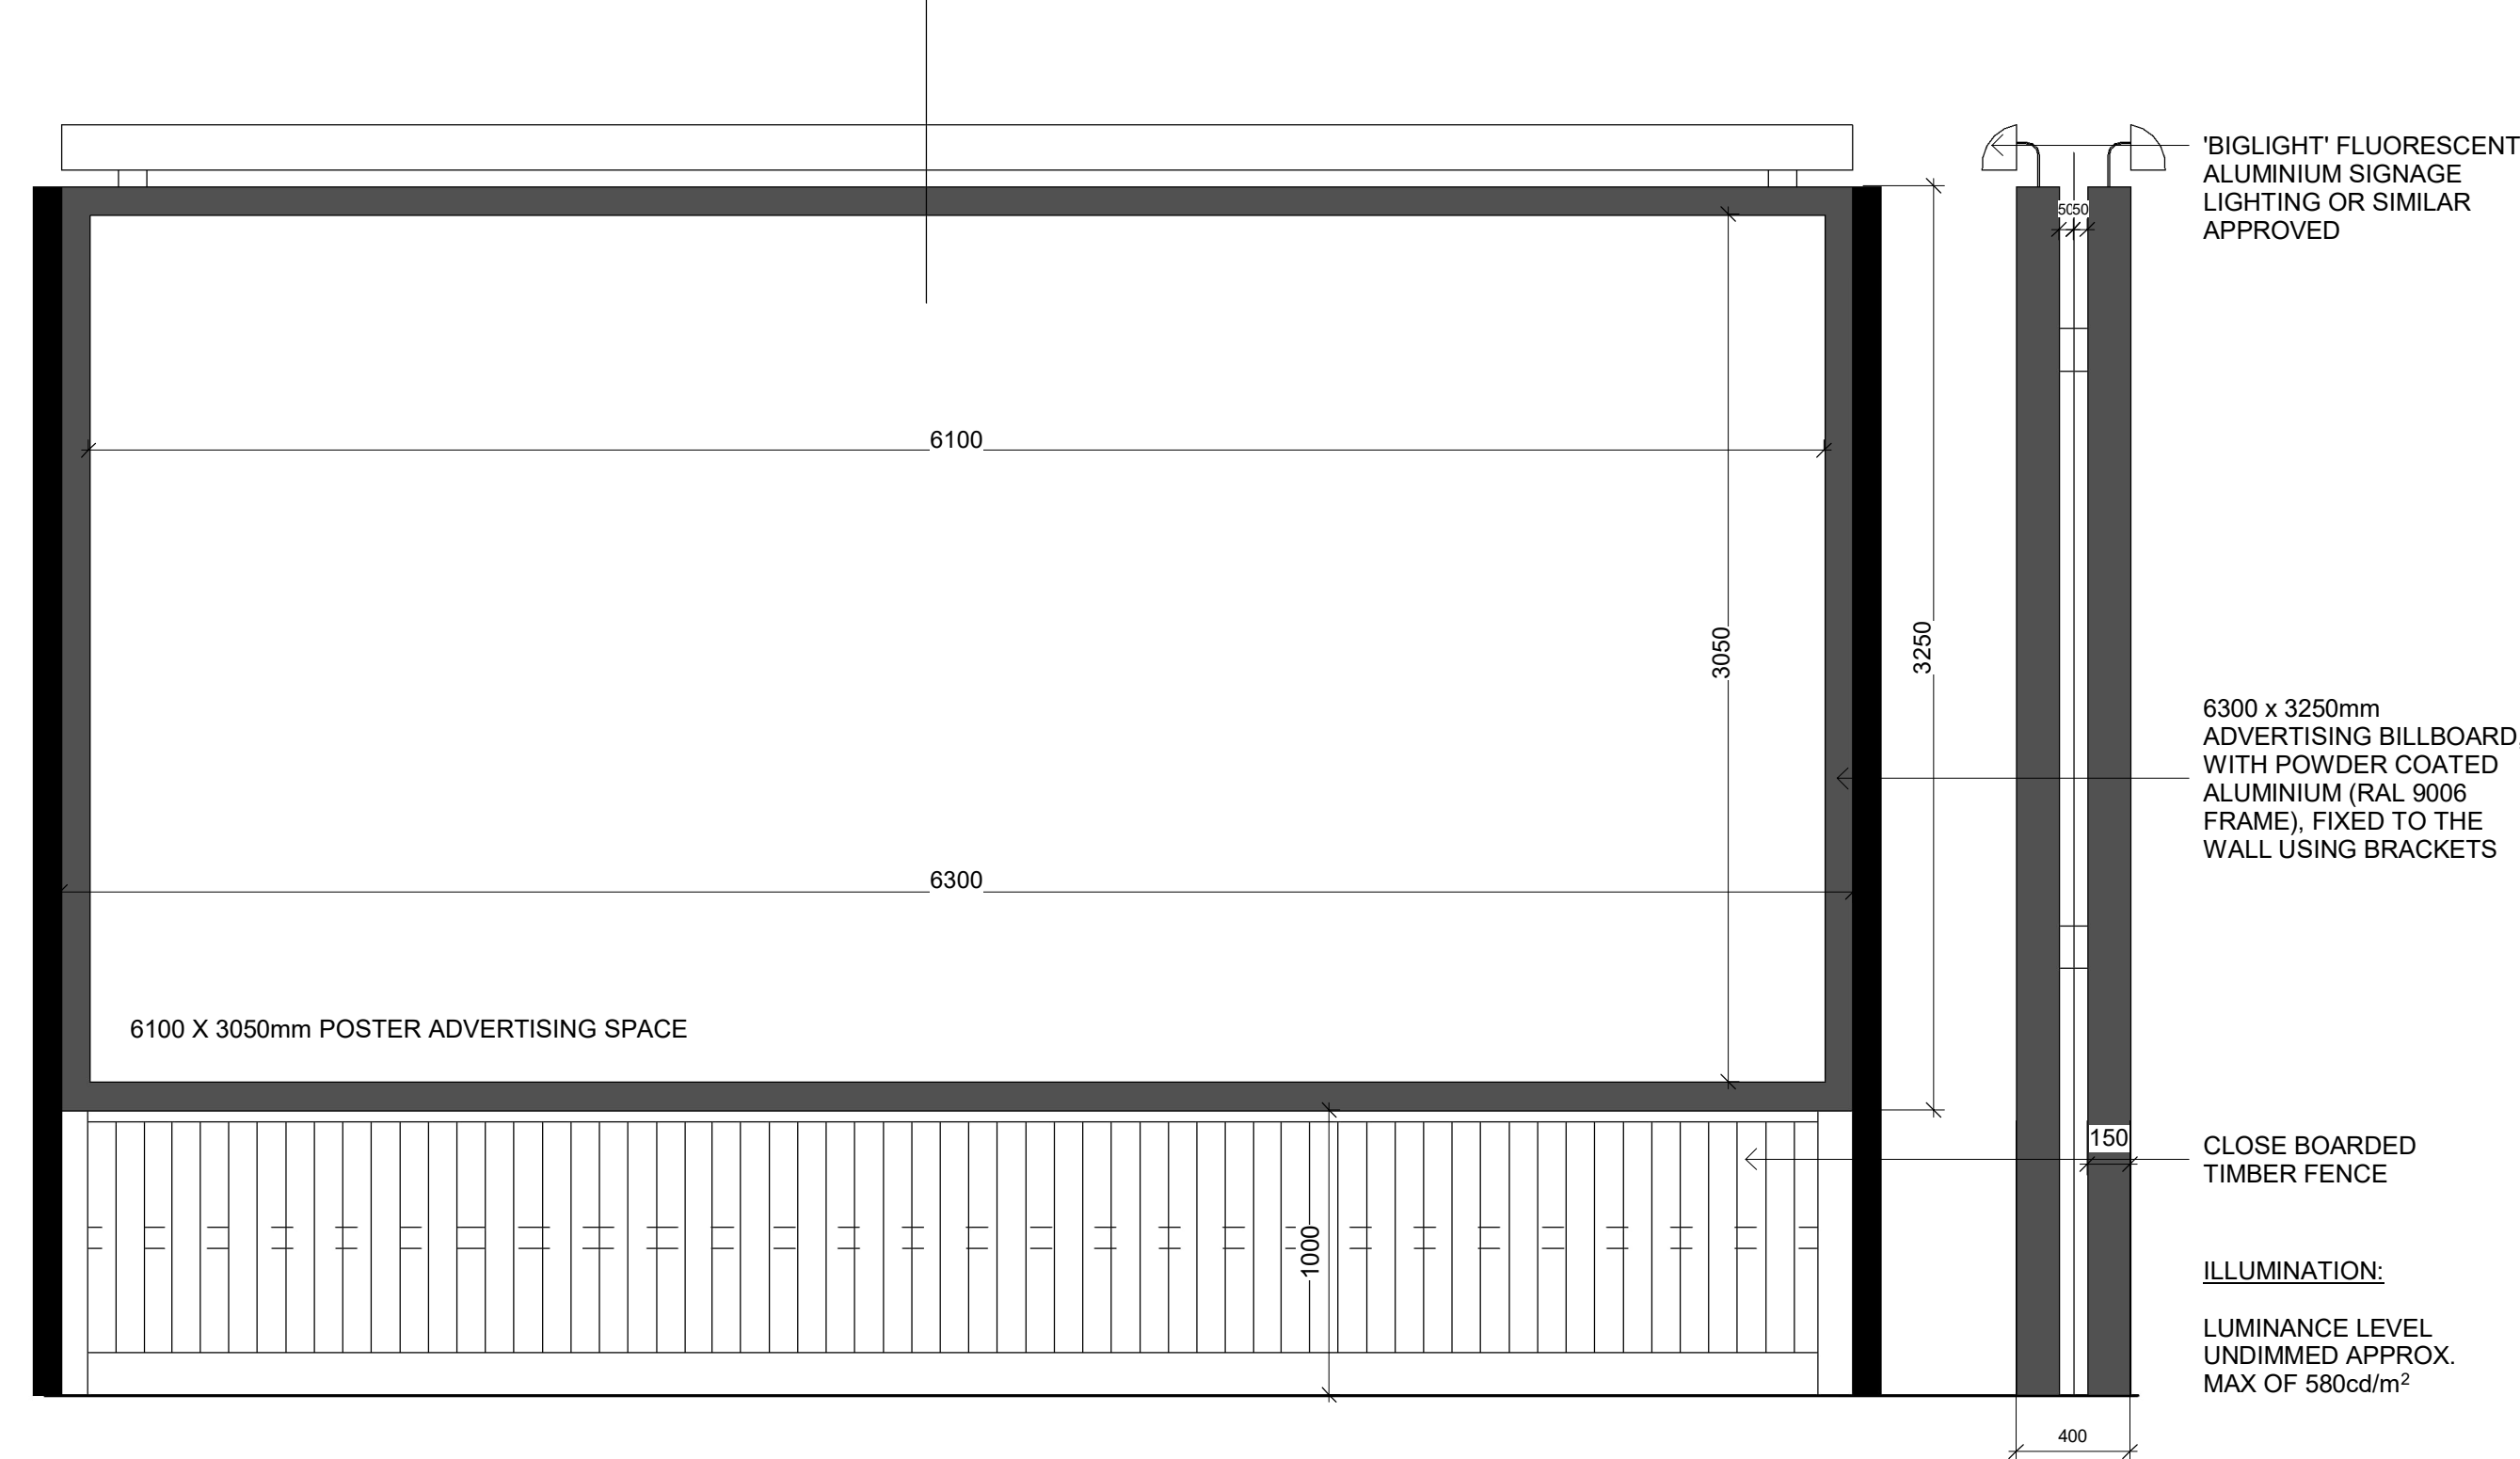


'BIGLIGHT' FLUORESCENT ALUMINIUM SIGNAGE LIGHTING OR SIMILAR APPROVED.
 6300 x 3250mm ADVERTISING BILLBOARD, WITH POWDER COATED ALUMINIUM (RAL 9006 FRAME), FIXED TO THE WALL USING BRACKETS.
 CLOSE BOARDED TIMBER FENCE.
 ILLUMINATION:
 LUMINANCE LEVEL UNDIMMED APPROX. MAX OF 580cd/m²

2 LARGE EXTERNAL BILLBOARD (1 No. TOTAL)
1:25


SIGNAGE DETAIL
1:25



Elevation 22
1:100

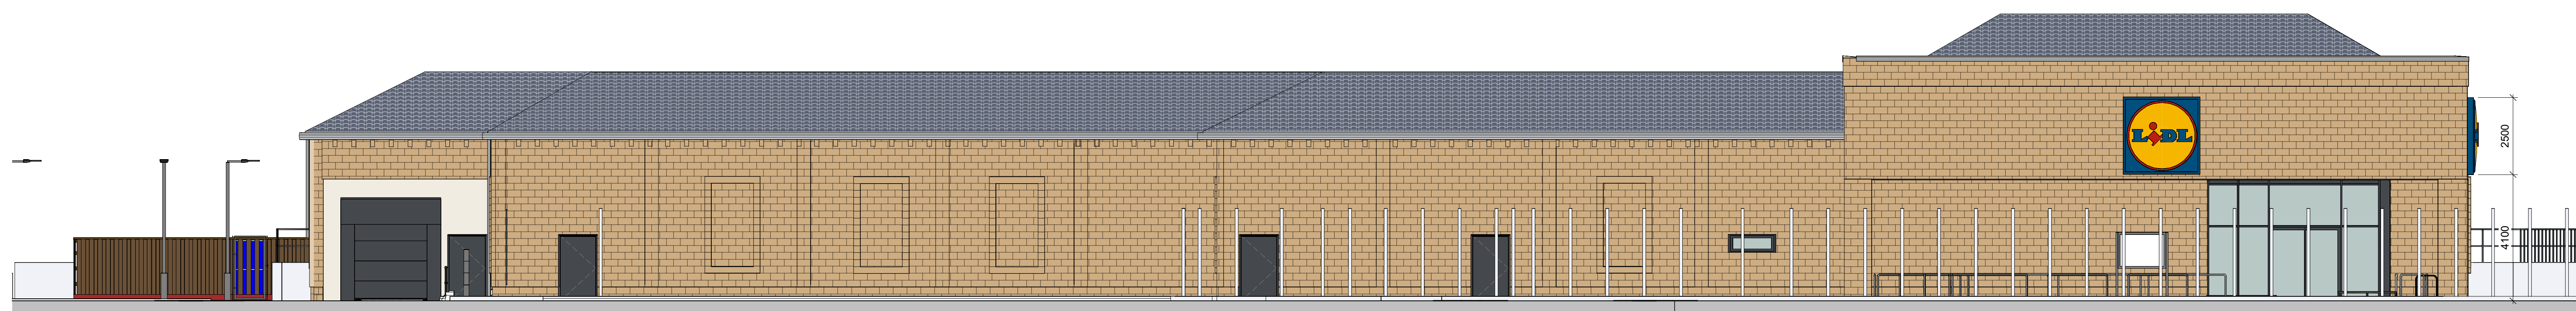


Elevation 4
1:100

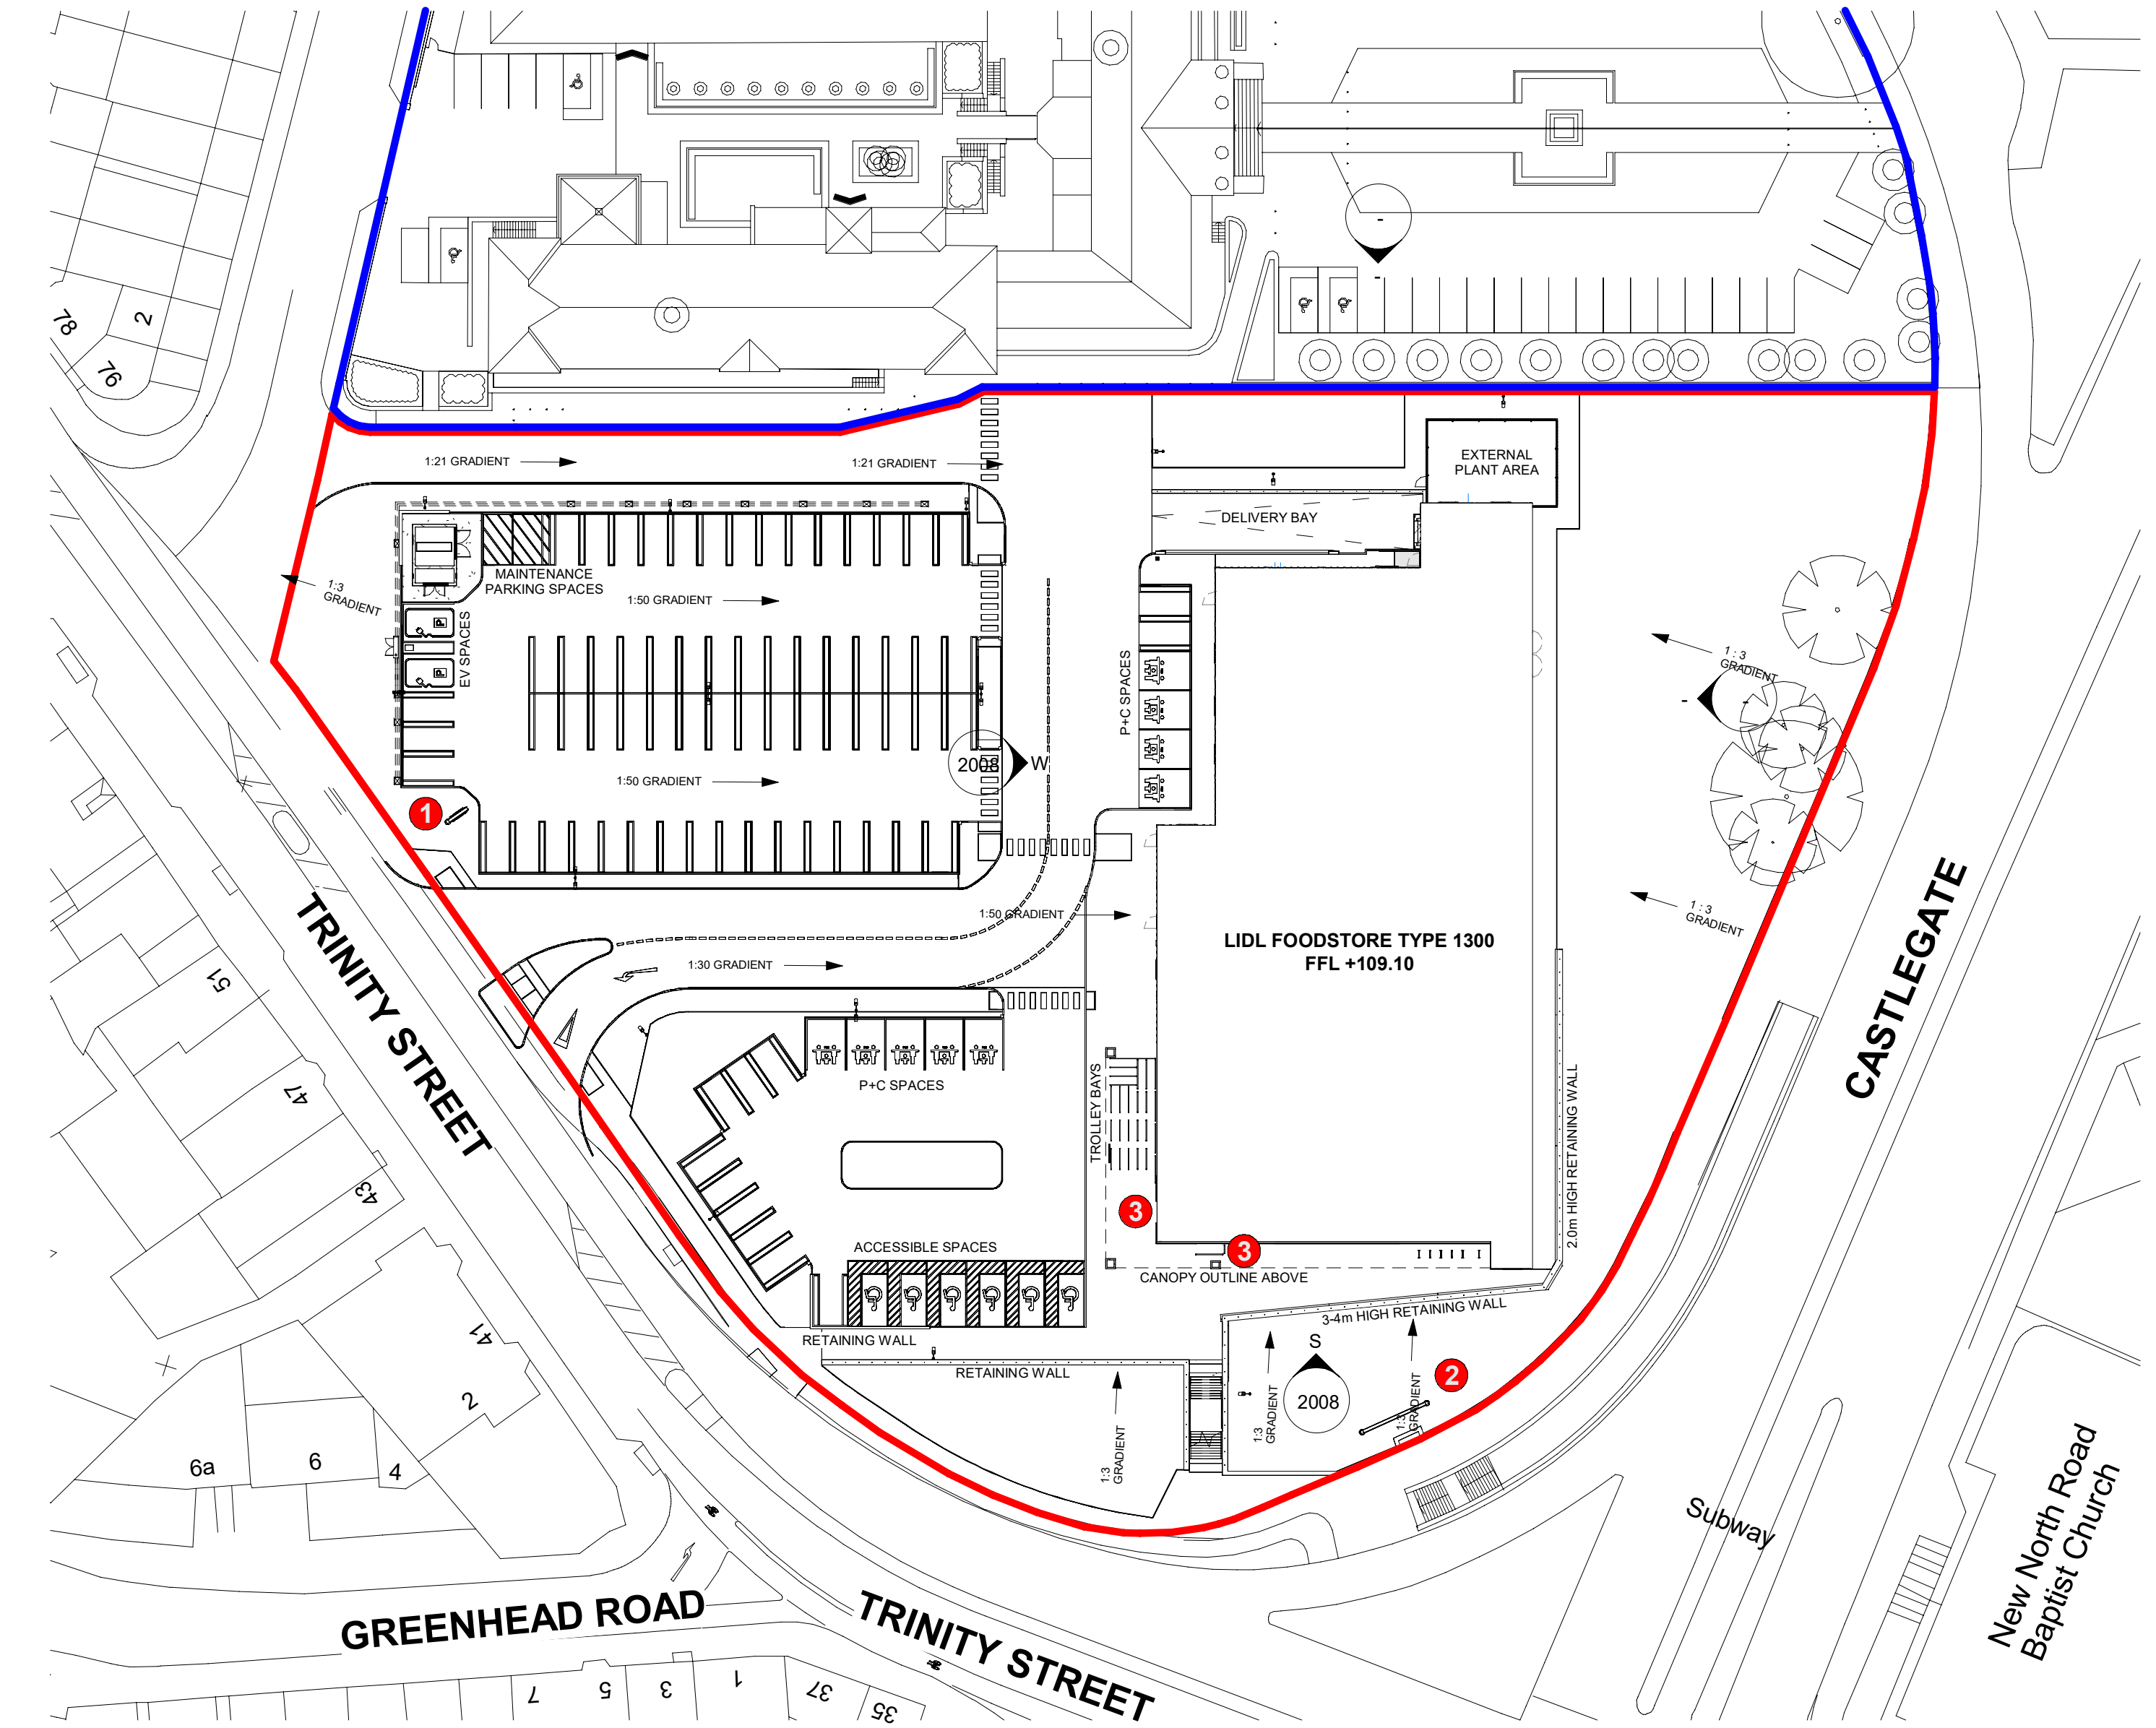

Proposed Site Plan
1:500

Do not scale the drawing.
 Architects are to be notified of any discrepancies.
 Contractors must check all dimensions on site.
 The drawing is subject to copyright laws and is the work of the project only.
 The drawing is to be used only for the information as stated only.
 For other information refer to the latest revision of any plans where necessary.
 To be read in conjunction with relevant design standards/protocols.

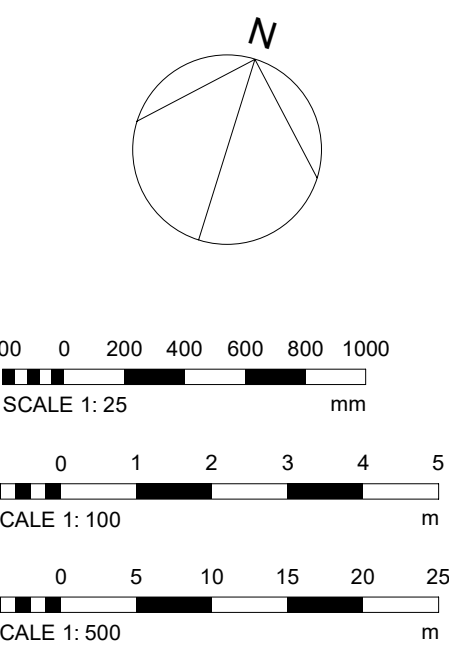

SMR ARCHITECTS
 SMALLER MARSEY RISPIN
 Floor 2, The Exchange, Station Parade, Huddersfield, HG1 1TS
 01423 707 757
 admin@smrarchitects.co.uk

INFORMATION ONLY

Proj Ref	Origin	Zone	Level	Type	Rate	Norm	Status	Rev
7355 - SMR - 00 - ZZ - DR - A - 2008 - S4 - C3								
SMR Job Ref	Sheet	Scale	Drawn		HL			
7355-00-2008	A0	As indicated						