




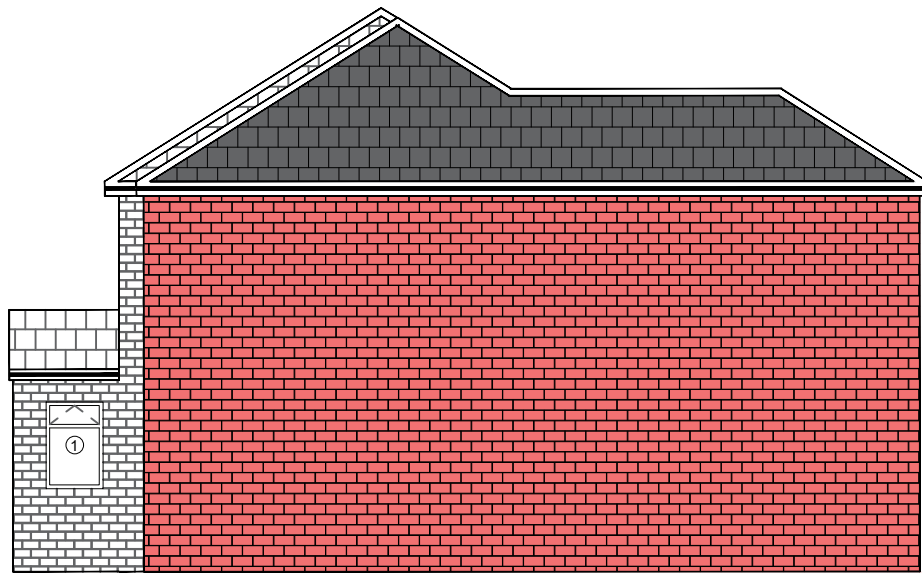

PROPOSED SIDE ELEVATION
(south East)

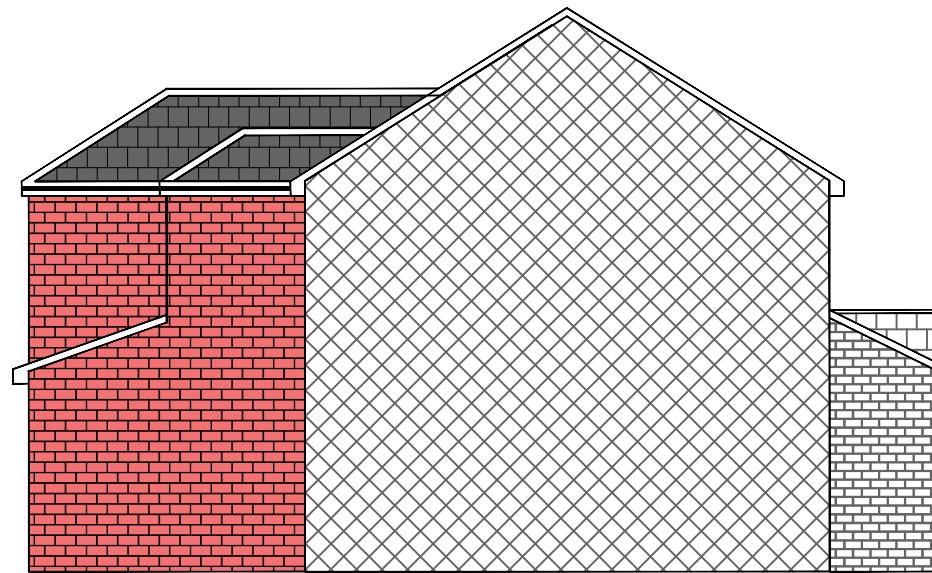


PROPOSED SIDE ELEVATION
(North West)

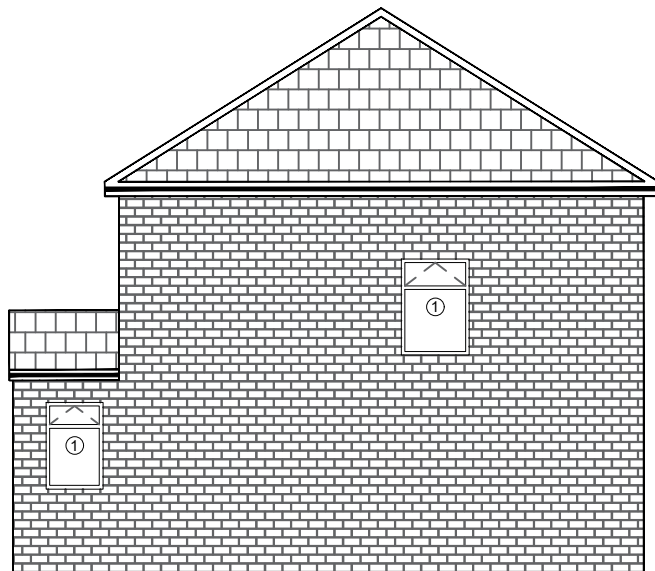

EXISTING SIDE ELEVATION
(south East)

KEYS

- Existing Tiles /Slates
- Proposed Tiles matching
- Proposed Garage Door
- Existing Brick work
- Proposed Brick work
- Existing Solar Panels
- Elevation through Gable end
- Proposed Render matching to existing
- ① Existing UPVC white window
- ② Proposed UPVC window in white colour
- ③ Existing UPVC white door
- ④ Proposed UPVC composite door in white colour
Proposed Bifolding door.

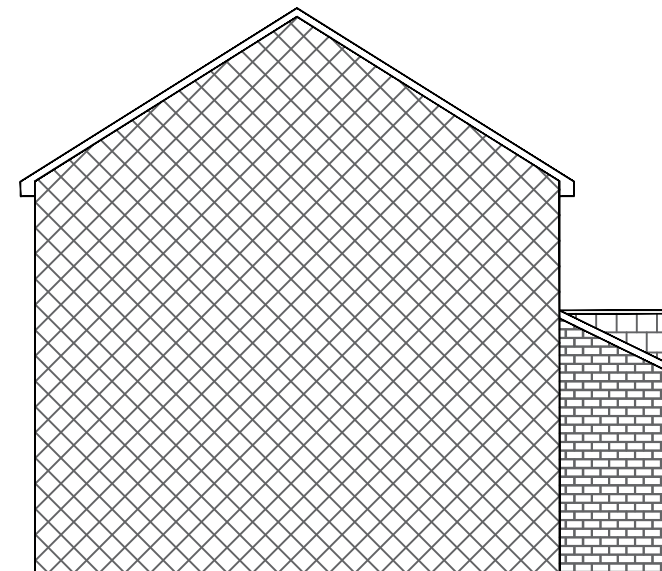

EXISTING SIDE ELEVATION
(North West)

NOTES

This drawing is subject to a detailed building and site survey, therefore no guarantee of its accuracy can be given.
This drawing has been draughted in accordance with the clients design requirements.
All areas are approximate and are subject to a detailed building and site survey and further design development.
All dimensions should be checked prior to commencement of construction on site. Measurements should not be taken off the drawing.

A	Amended to planning for 45 Degree rule	10.02.25	
Rev	Revision	Date	
JOB			
PROPOSED PART TWO AND PART SINGLE STOREY REAR AND TWO STOREY SIDE EXTENSION.			
ADDRESS			
38 FIR PARADE RAVENSTHORPE WF13 3BH			
Mr HAFIZ NAWAZ			
DATE	SCALE	SHEET	JOB NO
12.10.2024	1:100	5@A3	