



PROPOSED FRONT ELEVATION  
(South East)



PROPOSED REAR ELEVATION  
(North West)

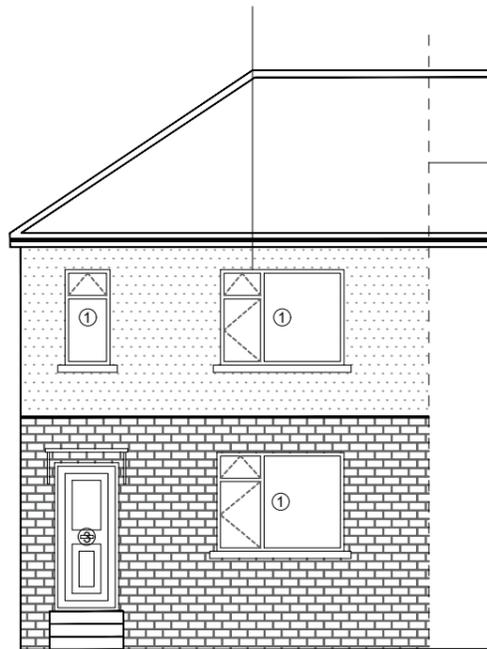

EXISTING FRONT ELEVATION  
(South East)

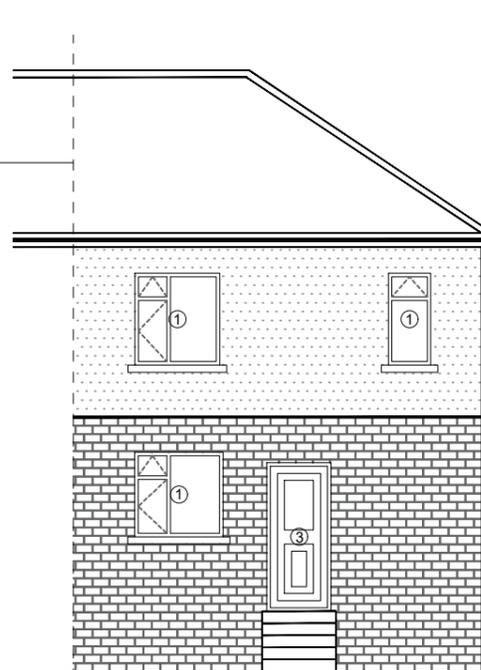

EXISTING REAR ELEVATION  
(North West)

**KEYS**

-  Existing Tiles /Slates
-  Proposed Tiles matching
-  Existing Render
-  Existing Brick work
-  Proposed Brick work
-  Proposed Render
-  Elevation through Gable end

- ① Existing UPVC white window
- ② Proposed UPVC window in white colour
- ③ Existing UPVC white door
- ④ Proposed UPVC composite door in white colour

**NOTES**

This drawing is subject to a detailed building and site survey, therefore no guarantee of its accuracy can be given.  
 This drawing has been draughted in accordance with the clients design requirements.  
 All areas are approximate and are subject to a detailed building and site survey and further design development.  
 All dimensions should be checked prior to commencement of construction on site. Measurements should not be taken off the drawing.

A	FF side extension added	23.11.24
Rev	Revision	Date

**JOB**  
 PROPOSED PART-TWO PART-SINGLE STOREY REAR EXTENSION AND A TWO STOREY SIDE EXTENSION.

**ADDRESS**

9 BECKETT CRESCENT  
 DEWSBURY MOOR  
 WF13 3PW

MRS SAIMA RAZZAQ / MR GHALIB HUSSAIN

<b>DATE</b>	<b>SCALE</b>	<b>SHEET</b>	<b>JOB NO</b>
15.09.2024	1:100	3@A3	