


LOWER LEVEL PLAN

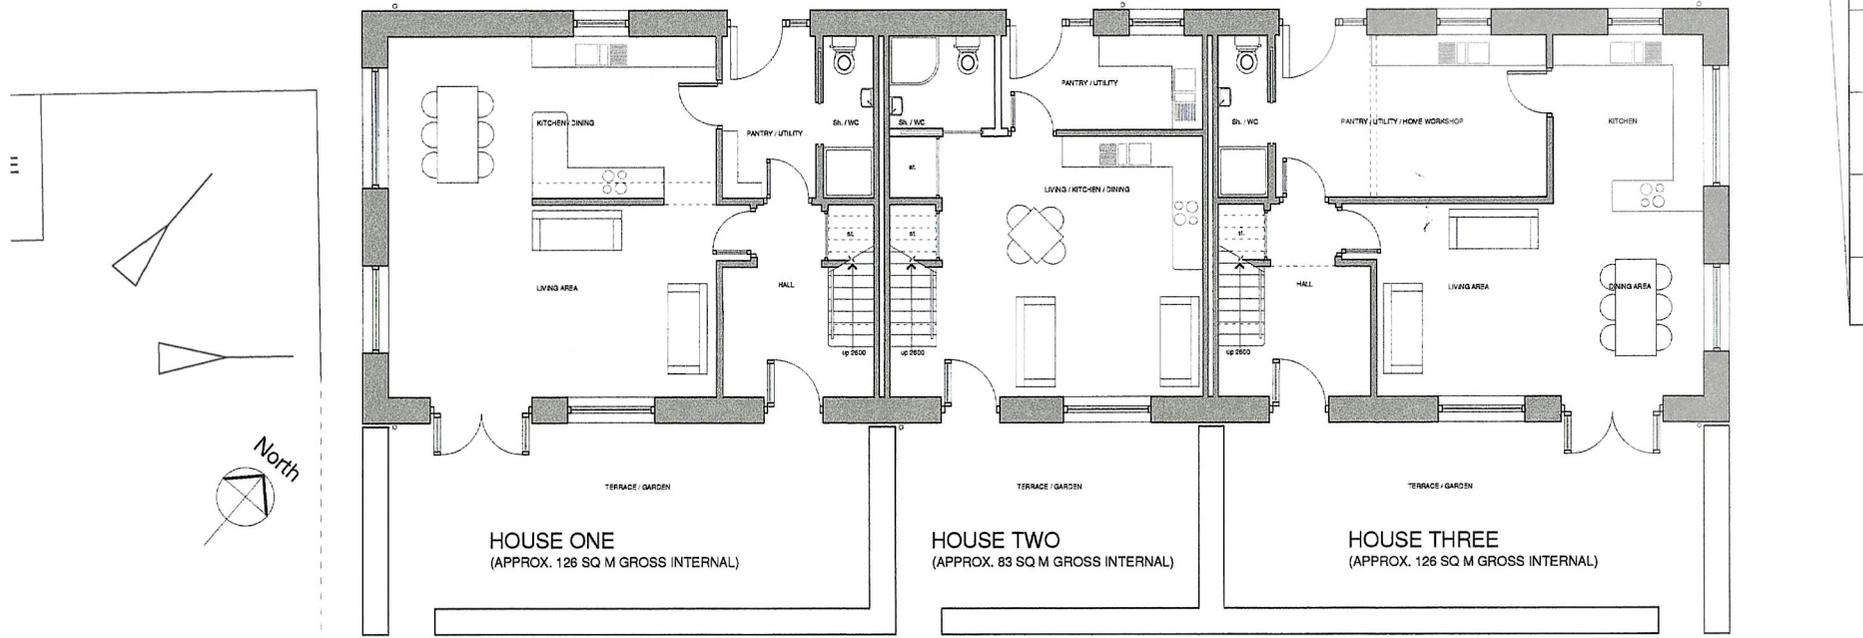

UPPER LEVEL PLAN

