



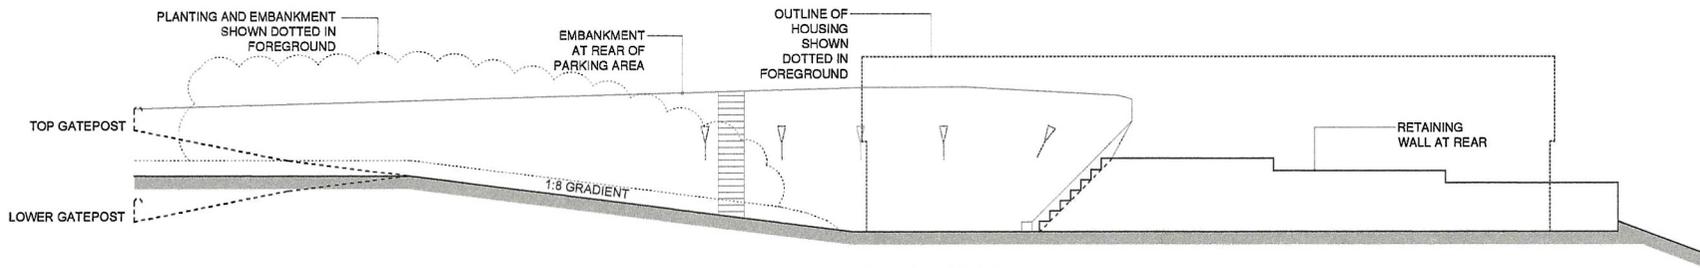


LONG SECTION EE

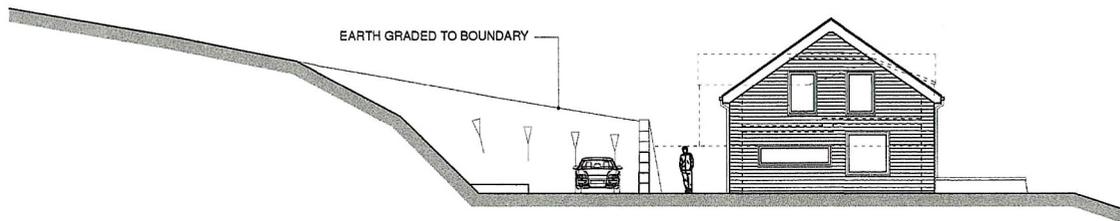


SECTION FF



LONG SECTION AA

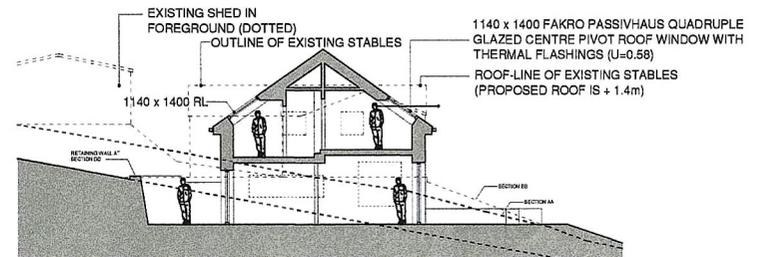

EXPLANATORY / INDICATIVE SECTION

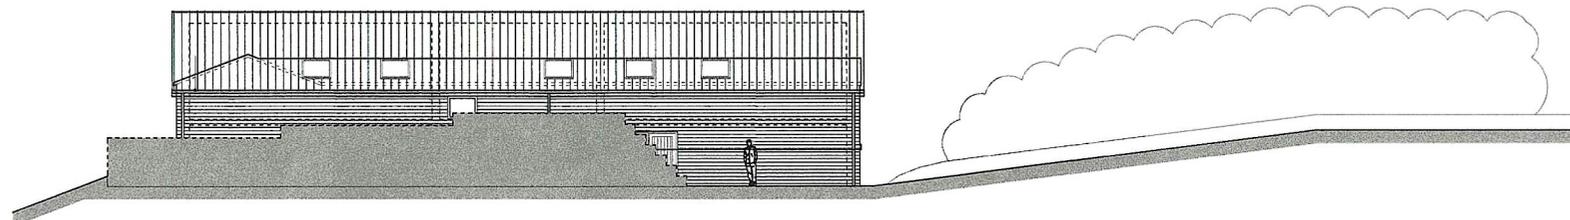

INDICATIVE SECTION THROUGH RETAINING WALL