



EXISTING SITE PLAN
 SCALE 1:200 @ A1

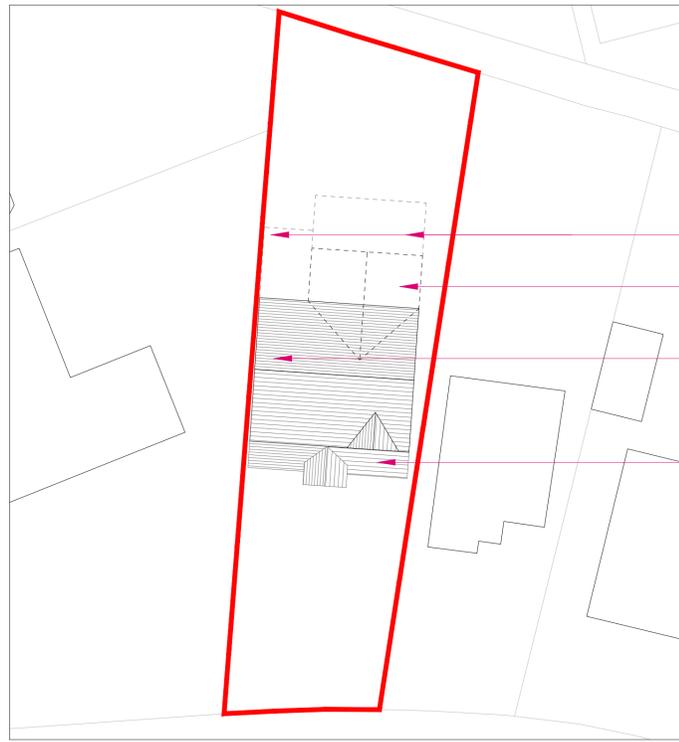


PROPOSED SITE PLAN
 SCALE 1:200 @ A1


- 6M SINGLE STOREY EXTENSION (APPROVED 2020/HPD/93508/E)
- 3M DOUBLE STOREY REAR EXTENSION (APPROVED 2020/62/94307/E)
- DOUBLE STOREY SIDE EXTENSION
- SINGLE STOREY EXTENSION

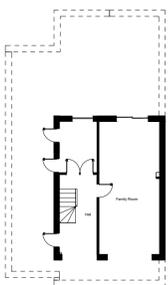

EXISTING GROUND FLOOR PLAN
 SCALE 1:200 @ A1

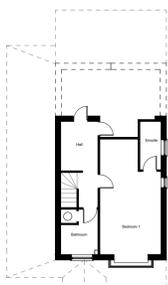


EXISTING FIRST FLOOR PLAN
 SCALE 1:200 @ A1

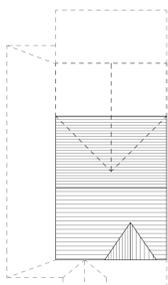

EXISTING ROOF PLAN
 SCALE 1:200 @ A1




EXISTING FRONT ELEVATION
 SCALE 1:200 @ A1

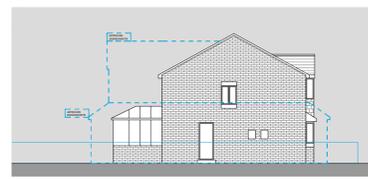


EXISTING SIDE ELEVATION
 SCALE 1:200 @ A1




EXISTING REAR ELEVATION
 SCALE 1:200 @ A1

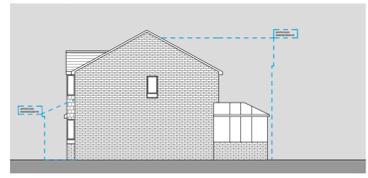


EXISTING OTHER SIDE ELEVATION
 SCALE 1:200 @ A1

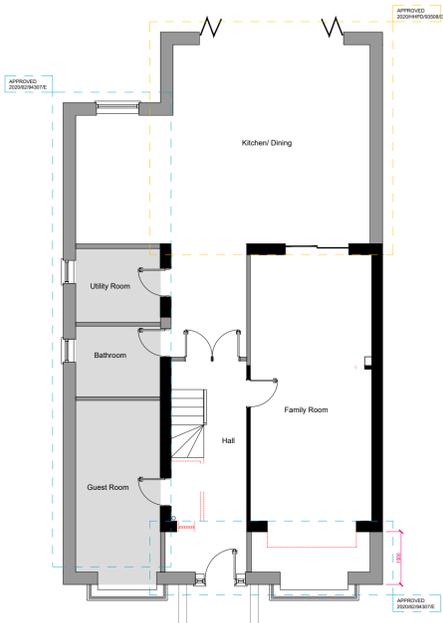

PROPOSED GROUND FLOOR PLAN
 SCALE 1:100 @ A1

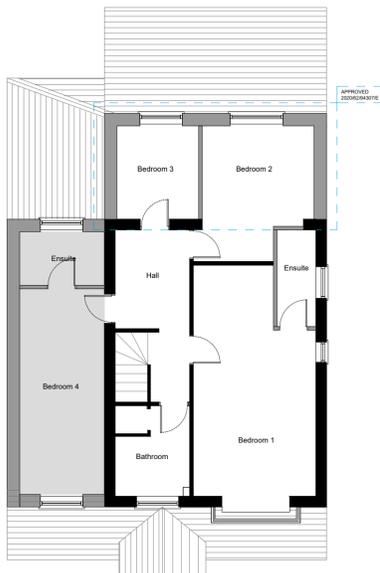


PROPOSED FIRST FLOOR PLAN
 SCALE 1:100 @ A1

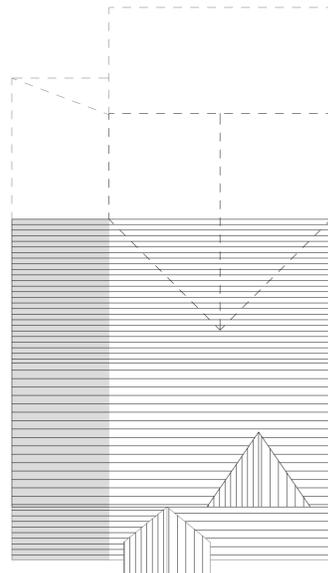

PROPOSED ROOF PLAN
 SCALE 1:100 @ A1




PROPOSED FRONT ELEVATION
 SCALE 1:100 @ A1

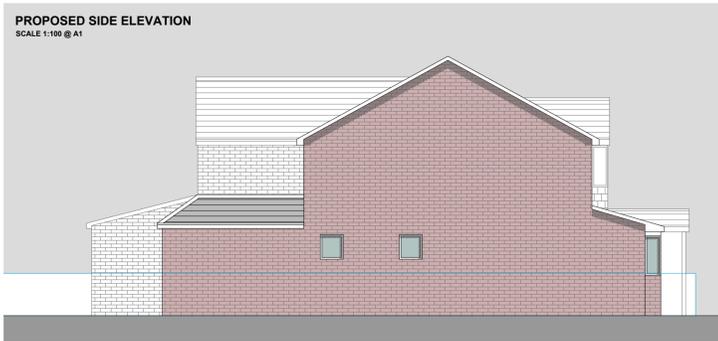

PROPOSED SIDE ELEVATION
 SCALE 1:100 @ A1



PROPOSED REAR ELEVATION
 SCALE 1:100 @ A1

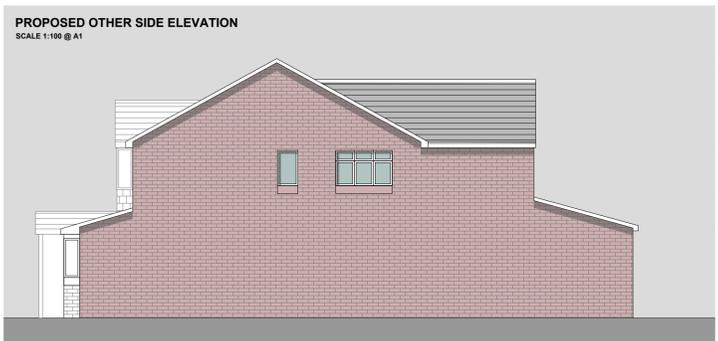

PROPOSED OTHER SIDE ELEVATION
 SCALE 1:100 @ A1