

ARCHITECTURE | PLANNING | DESIGN


Malkin Farm
 Brow Lane
 Holmfirth
 HD9 2RJ
 07946872499
paul@paulmatthewsarchitectural.co.uk
www.paulmatthewsarchitectural.co.uk

Company Registration Number: 09898149 – Company Registered in England and Wales

Do not scale from drawing, use figured dimensions only.

All dimensions must be checked and verified on site prior to commencement of works and architect to be notified of any discrepancies.

The copyright for these drawings remains the property of Paul MatthewsArchitectural Ltd. They must not be reproduced in any way without prior written consent from the originator (Paul MatthewsArchitecturalLtd).

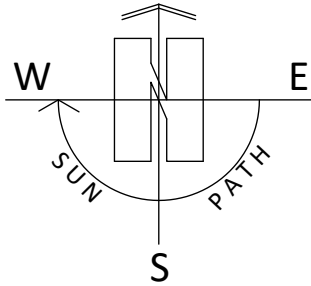

Project
 Creation of 2 Off Street Parking Spaces within garden to the North of 29 Oldfield, Off Oldfield Road, Honley, Holmfirth, HD9 6RL

Client


Miss J Coxhead

Drawing Title/Issue

Location Plan

scale	date	sheet size	dwg. no.
1:1250	10/24	A4	24/1085/01a

NB The red line indicates the building and land used for in excess of 10 years for Builders storage purposes. This area replicates the area investigated with an enforcement investigation in February 2018

 

Ordnance Survey (c) Crown Copyright 2018. All rights reserved. Licence number 100022432

Site Location

SE 13613 10311
 X - (Eastings) 413613
 Y - (Northings) 410311
 Latitude 53.589206
 Longitude -1.7958239

