

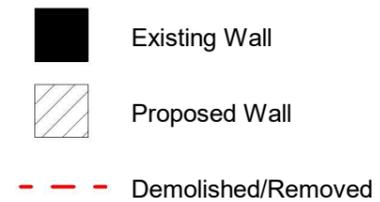


**General Notes:**  
 1. This drawing is to be read in conjunction with all relevant architectural information and other consultants drawings.  
 2. Discrepancies must be reported directly to the Architect.  
 3. All dimensions must be checked on site and not scaled from drawing.  
 4. This drawing is copyright.

REVISIONS

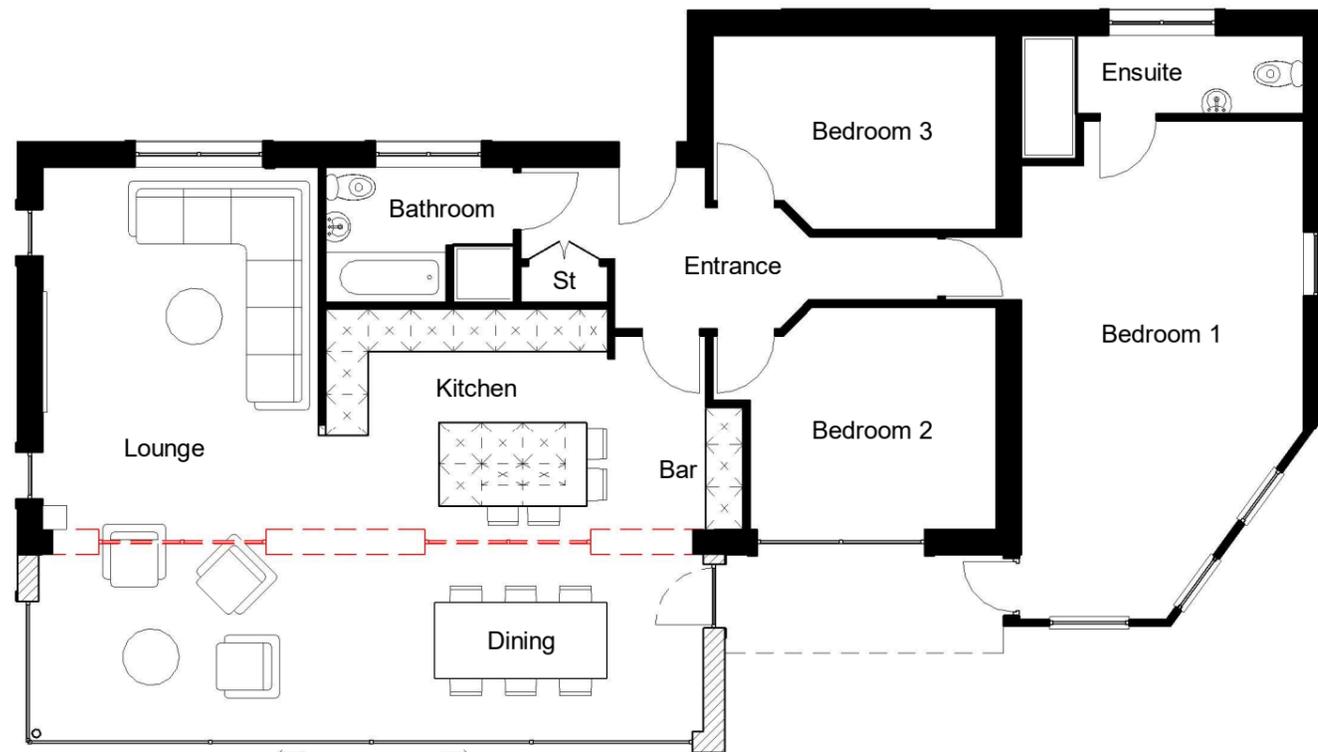

**Proposed Ground Floor Plan**  
 1 : 100

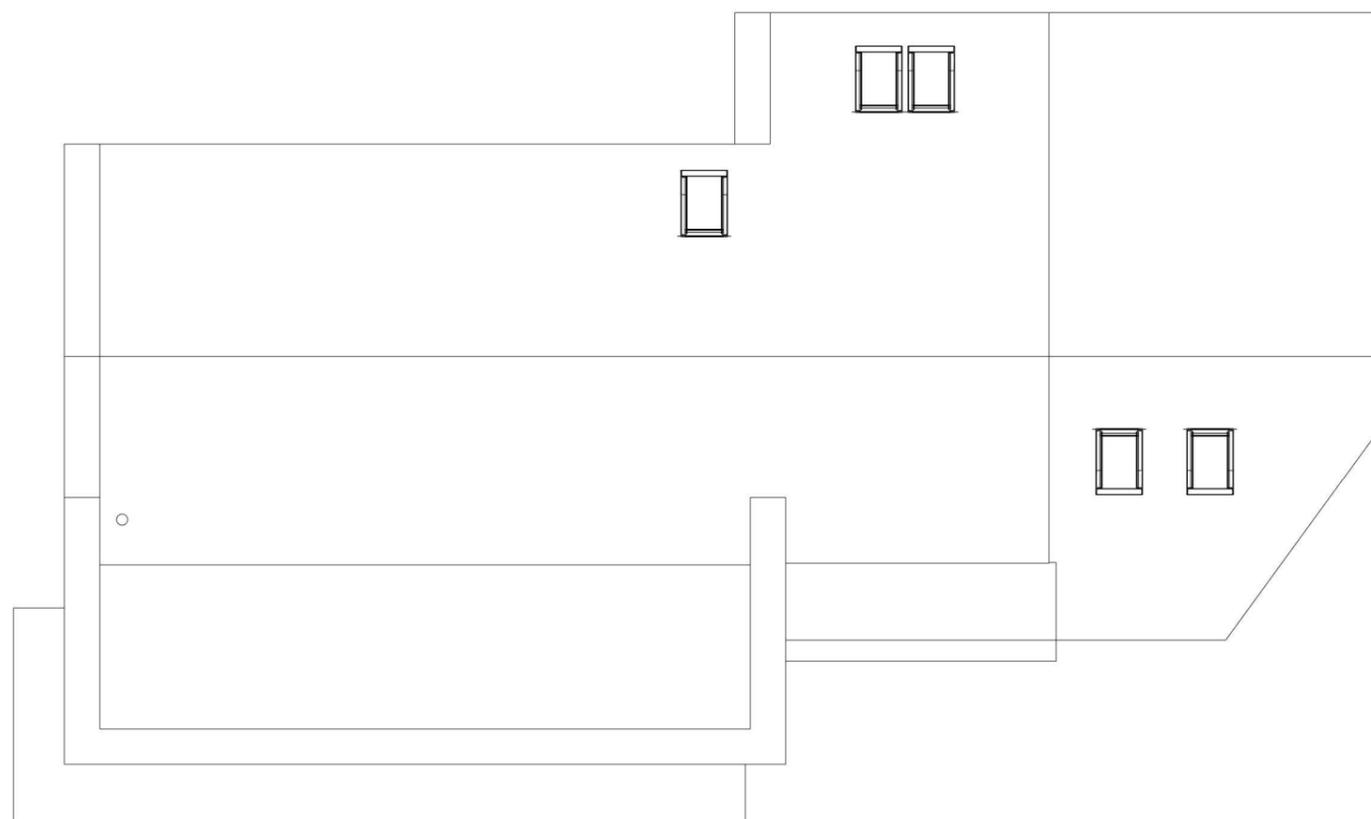

**Proposed Roof Plan**  
 1 : 100

Scale (A3)	1 : 100	
Issue	PLANNING	
 <b>Jeffrey Jordan Architects</b> <small>w: jeffreyyordanarchitects.co.uk          e: jsmith@jeffreyyordanarchitects.co.uk          t: +447706965437</small>	Project Address	5 Coach House, Marsden
	Project Description	Proposed Rear Extension
Drawing Title	Proposed Plans	
Drawing No.	PL04	REV.