


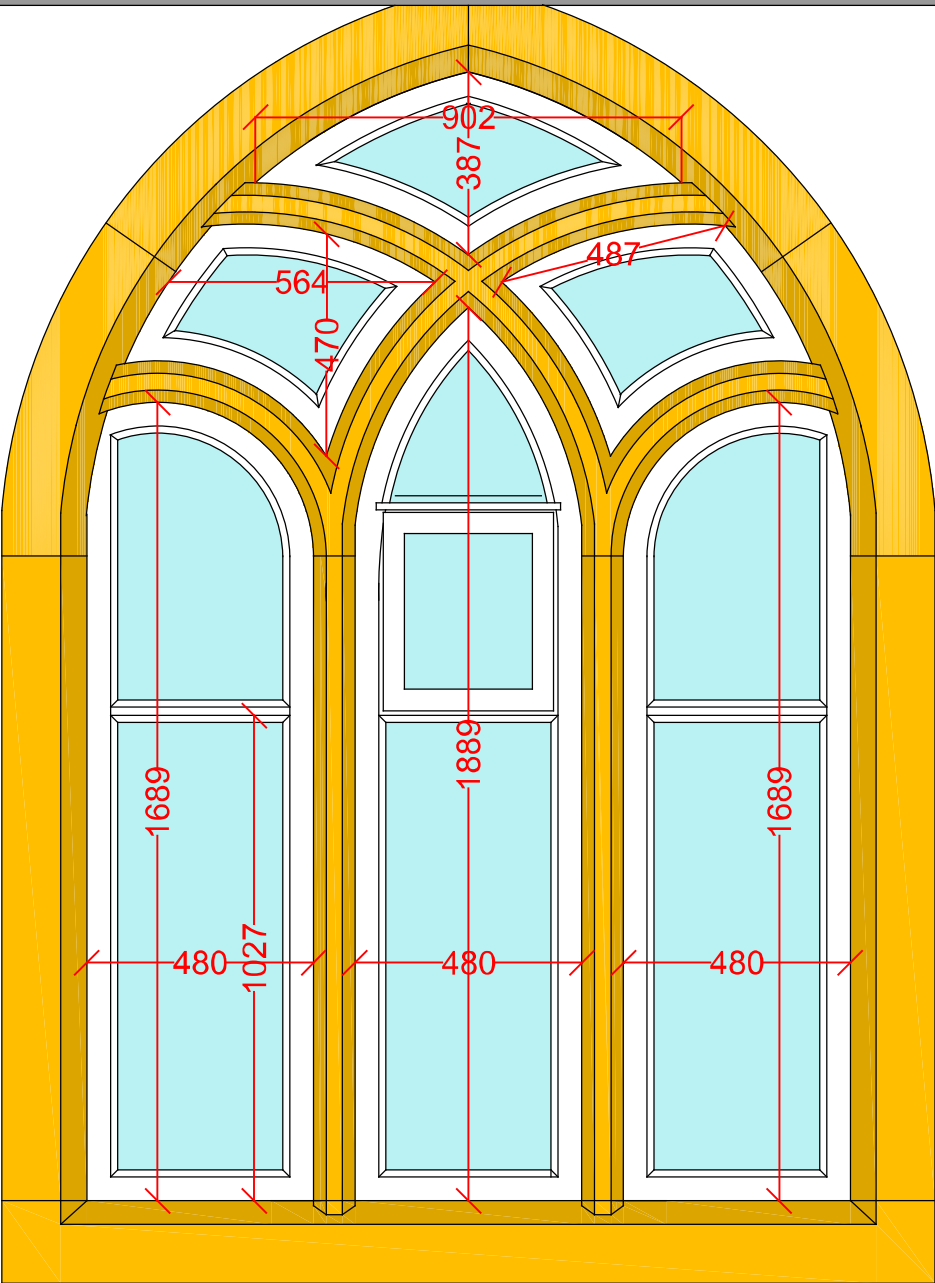

GENERAL NOTES

Item	Hazard			Risk	
Rev	Modifications	By	Date	Chk'd	Auth
A	Minor dimensional amendments to elevations	SS	25/04/2023	SS	SS
Purpose of issue		Rev	Date	Authorised	



Client Cumberworth First School Cumberworth Lane Upper Cumberworth Huddersfield HD8 8NU					
Project Replacement of 4No Windows					
Title Existing Arrangement					
Original Size:	Scale:	Designed:	Drawn:	Checked:	Authorised:
A3	NTS	SS	SS	SS	SS
Date: 03/24		Date: 03/24	Date: 03/24	Date: 03/24	Date: 03/24
Project No. CUMBERWORTH		Office:	Drawing No. 002	Rev:	