


Existing Floor Plans


Proposed Floor Plans

Written dimensions on these drawings shall take precedence over scaled dimensions. Contractors shall verify and be responsible for all dimensions and conditions on the project and UHD Architectural Services must be notified of any variations from the dimensions and conditions shown by these drawings prior to commencement of any work. All contractors are deemed to have made themselves aware of site conditions prior to entering into any contract.


A1 1:50
A3 1:100

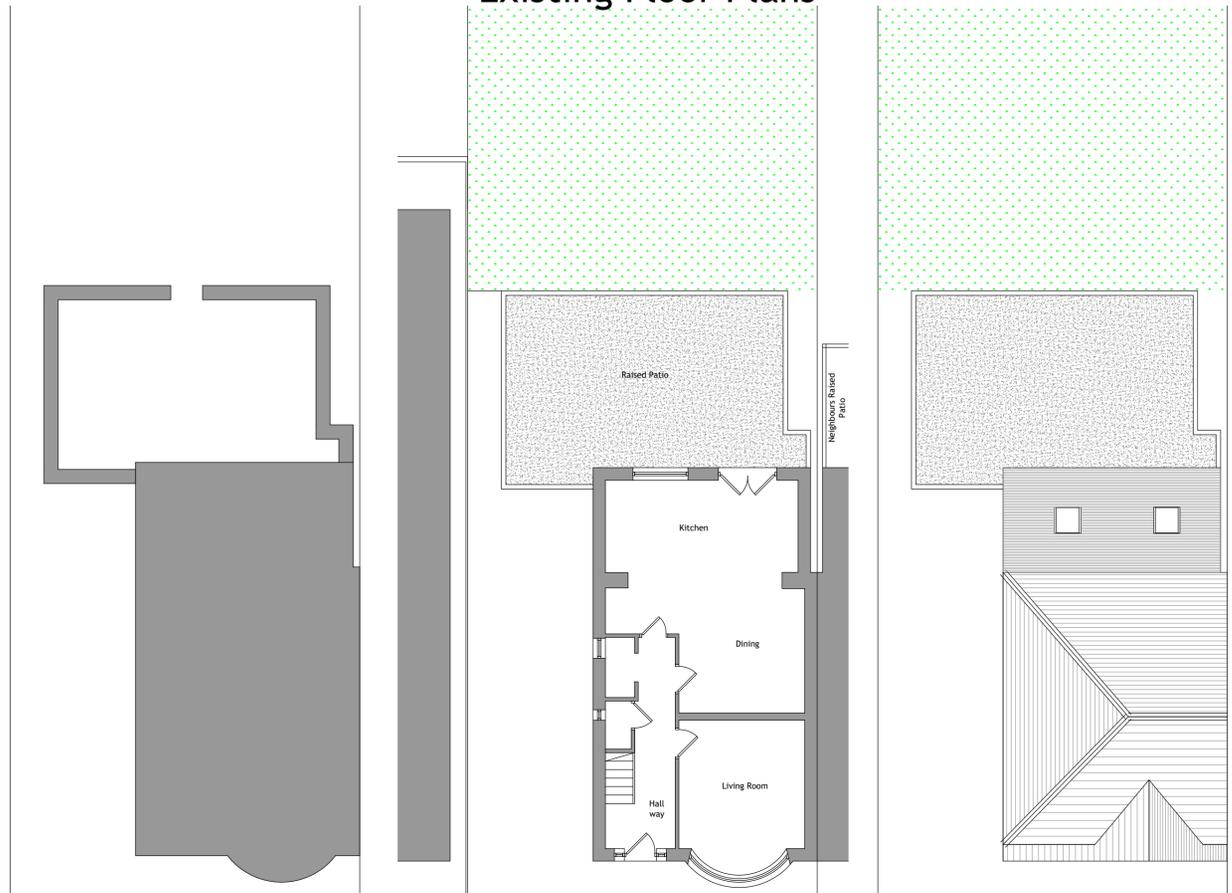

Lower Garden Layout 1.100 Ground Floor Layout 1.100 Roof Layout 1.100

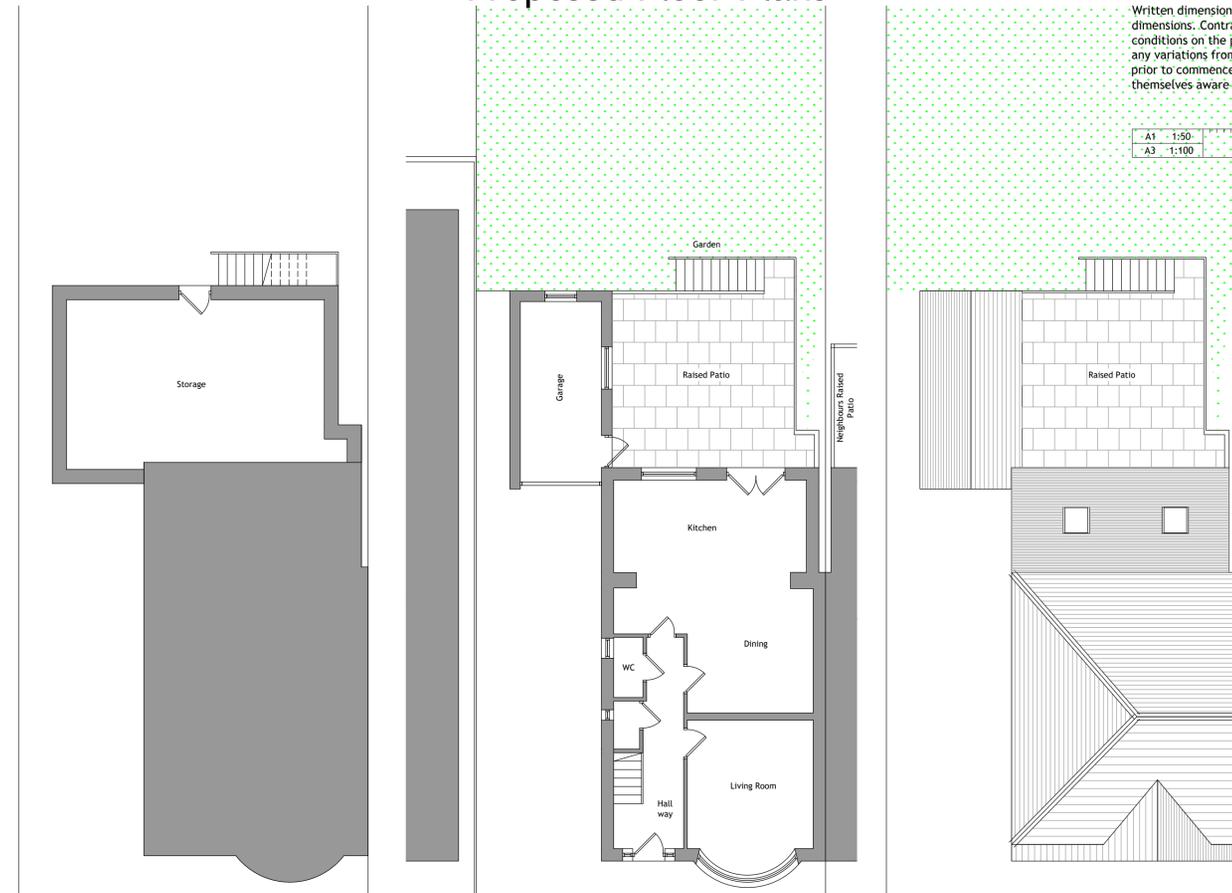

Lower Garden Layout 1.100 Ground Floor Layout 1.100 Roof Layout 1.100

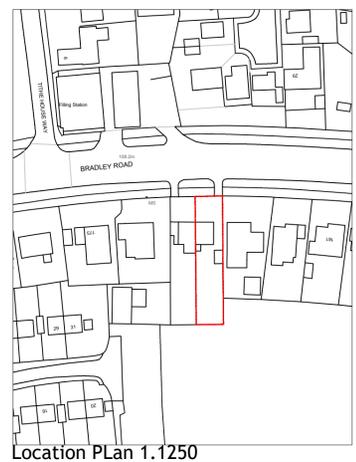

Location Plan 1.1250




Site Plan 1.500




Proposed Site Plan 1.500




East Elevation (Side) 1.100 South Elevation (Rear) 1.100

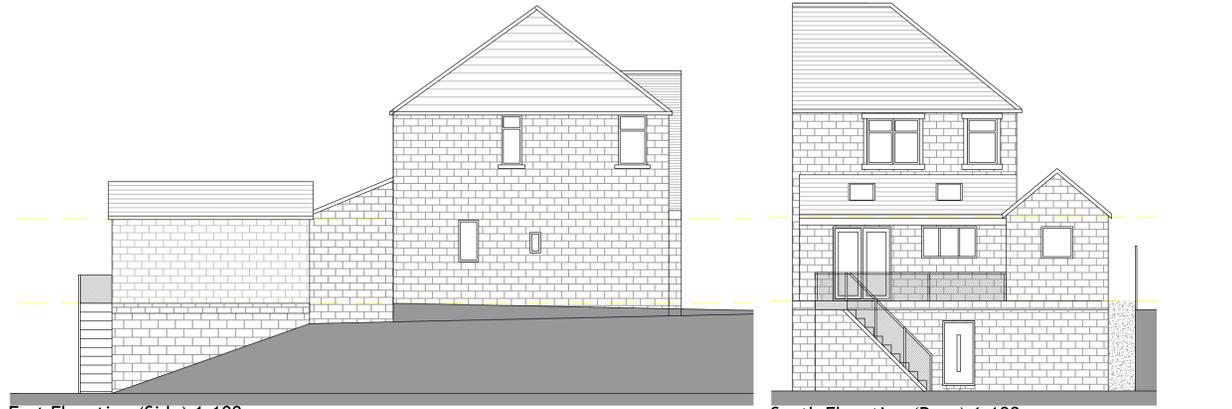

East Elevation (Side) 1.100 South Elevation (Rear) 1.100

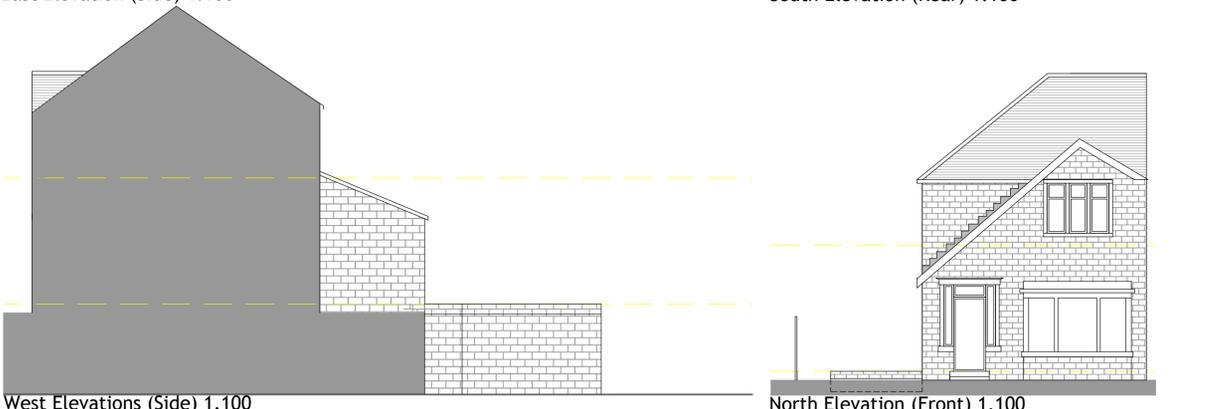

West Elevations (Side) 1.100 North Elevation (Front) 1.100

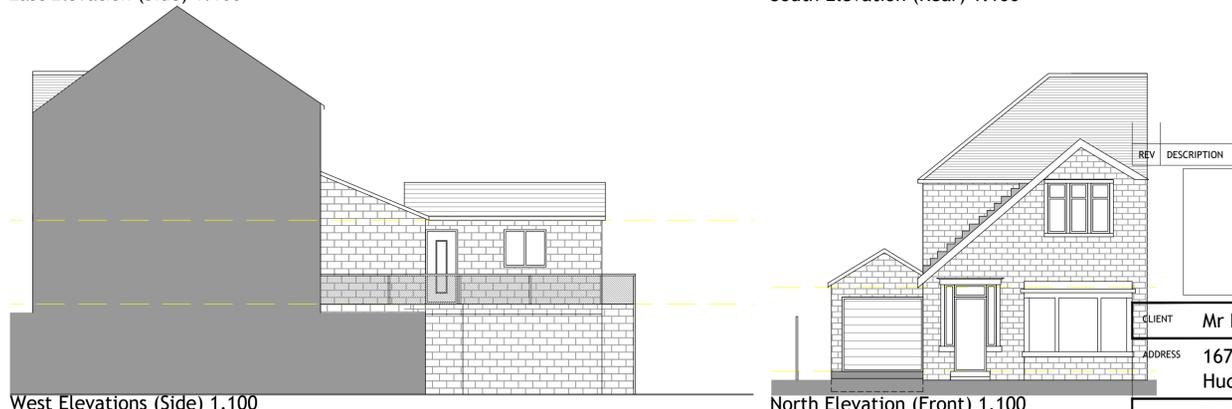

West Elevations (Side) 1.100 North Elevation (Front) 1.100

REV	DESCRIPTION	DATE	DRAWN

CLIENT	Mr Faisal Hussain				
ADDRESS	167 Bradley Road Huddersfield, HD2 1QF				
PROJECT	Raised patio and Garage				
DRAWING	Existing and Prop Layout and Elevations				
DRAWN	UH	DATE	Oct 24	SCALE	1.50@A1
DWG No.	2444/01				
STATUS	Existing and Proposed				