


EAST ELEVATION EXISTING ELEVATIONS **NORTH ELEVATION** **WEST ELEVATION**


MATERIALS TO CONSIST OF :-
 WALLS TO BE ARTIFICIAL STONE WALLING TO MATCH EXISTING.
 HEADS AND CILLS ETC. TO MATCH EXISTING.
 ROOF TO BE CONCRETE TILES TO MATCH EXISTING.
 WINDOWS TO BE UPVC DOUBLE GLAZED TO MATCH EXISTING.
 DOORS TO BE UPVC/COMPOSITE/ALUMINIUM WITH DOUBLE GLAZED PANELS.




EAST ELEVATION PROPOSED ELEVATIONS **NORTH ELEVATION** **WEST ELEVATION** **SOUTH ELEVATION**

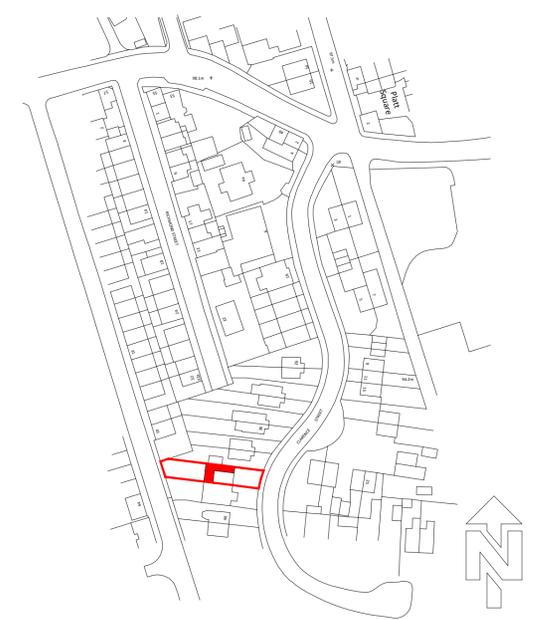


LOCATION PLAN 1:1250

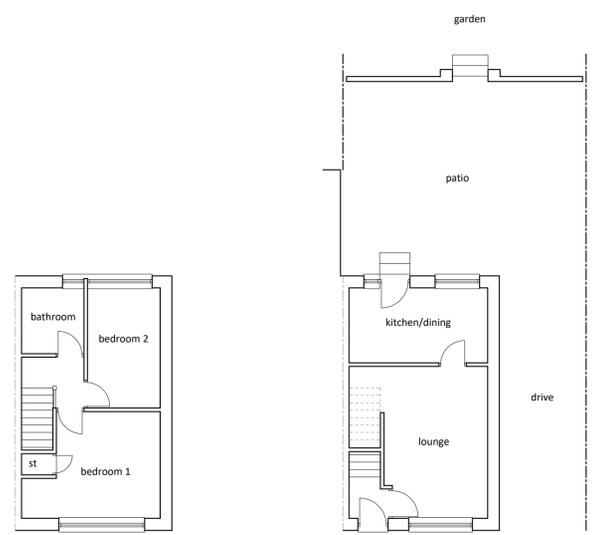

FIRST FLOOR PLAN EXISTING PLANS **GROUND FLOOR PLAN**

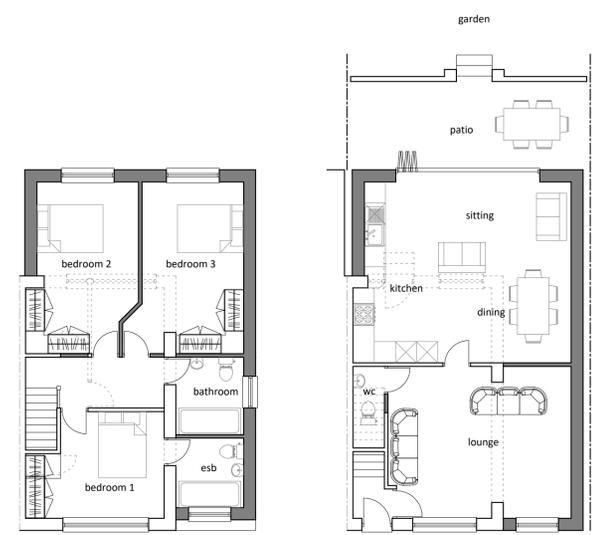

FIRST FLOOR PLAN PROPOSED PLANS **GROUND FLOOR PLAN**

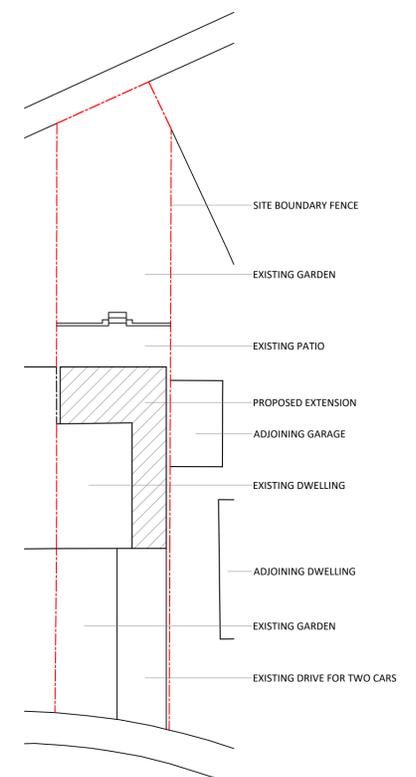

SITE PLAN 1:200