


DO NOT SCALE

VEHICLE DETAILS

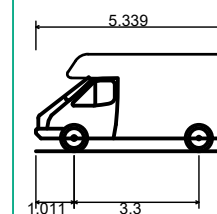

3.5t Box Van	Overall Length	5.339m
	Overall Width	1.986m
	Overall Body Height	2.565m
	Min Body Ground Clearance	0.338m
	Track Width	1.986m
	Lock to lock time	4.00s
	Kerb to Kerb Turning Radius	6.400m

REV	DATE	BY	DESCRIPTION	CHK	APP
A	06/09/2023	TS	SITE LAYOUT UPDATED	AT	AT
-	04/05/2023	TS	FIRST ISSUE	AT	AT

DRAWING STATUS: FOR INFORMATION ONLY



CLIENT: UNITECH INDUSTRIES

ARCHITECT: EDG ARCHITECTURE

PROJECT: DIXON HALL,
GRAFTON STREET
BATLEY
CHANGE OF USE OF OFFICE BUILDING

TITLE: SWEPT PATH ANALYSIS
3.5T BOX VAN

SCALE @ A3: 1:200	CHECKED: AT	APPROVED: AT
----------------------	----------------	-----------------

CAD FILE: 23004_SPA_002.dwg	DESIGN-DRAWN: TS	DATE: 04/05/2023
--------------------------------	---------------------	---------------------

PROJECT No: 23005	DRAWING No: 23005/SPA/002	REV: A
----------------------	------------------------------	-----------

© Aimee Thompson Transport Planning Ltd
T: 07507 342334 E: aimee@at-transportplanning.co.uk

D:\ONEDRIVE\ATTP\23004- DIXON HALL, GRAFTON STREET, BATLEY\23004_SPA_002.DWG