


DO NOT SCALE

VEHICLE DETAILS

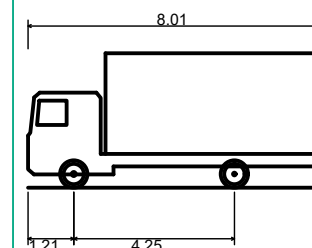

7.5t Box Van	8.010m
Overall Length	2.100m
Overall Width	3.556m
Overall Body Height	0.351m
Min Body Ground Clearance	2.064m
Track Width	4.00s
Lock to lock time	7.400m
Kerb to Kerb Turning Radius	

REV	DATE	BY	DESCRIPTION	CHK	APP
A	06/09/2023	TS	SITE LAYOUT UPDATED	AT	AT
-	04/05/2023	TS	FIRST ISSUE	AT	AT

DRAWING STATUS: FOR INFORMATION ONLY



CLIENT: UNITECH INDUSTRIES

ARCHITECT: EDG ARCHITECTURE

PROJECT: DIXON HALL,
GRAFTON STREET
BATLEY
CHANGE OF USE OF OFFICE BUILDING

TITLE: SWEPT PATH ANALYSIS
7.5T BOX VAN

SCALE @ A3: 1:200	CHECKED: AT	APPROVED: AT
----------------------	----------------	-----------------

CAD FILE: 23004_SPA_003.dwg	DESIGN-DRAWN: TS	DATE: 04/05/2023
--------------------------------	---------------------	---------------------

PROJECT No: 23005	DRAWING No: 23005/SPA/003	REV: A
----------------------	------------------------------	-----------

© Aimee Thompson Transport Planning Ltd
T: 07507 342334 E: aimee@at-transportplanning.co.uk

D:\ONEDRIVE\ATTP\23004- DIXON HALL, GRAFTON STREET, BATLEY\23004_SPA_003.DWG