


1 Existing North Elevation - To Street
1:100

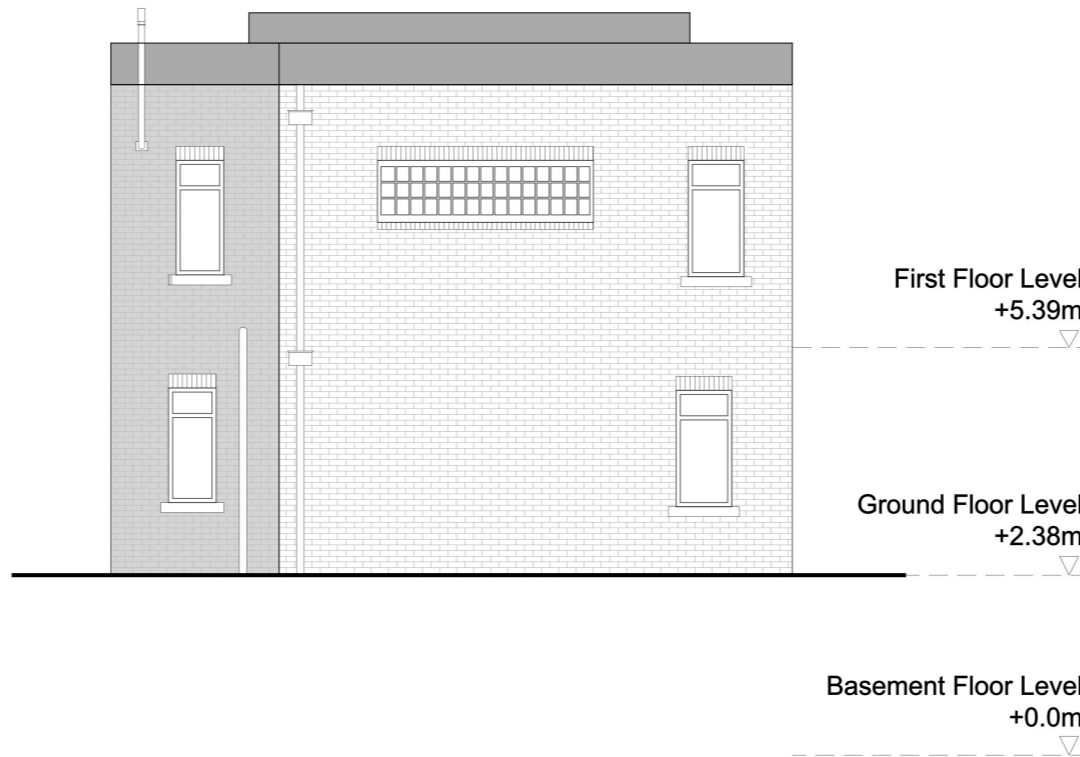

2 Existing West Elevation - To Car Park Entrance
1:100