


First Floor Plan

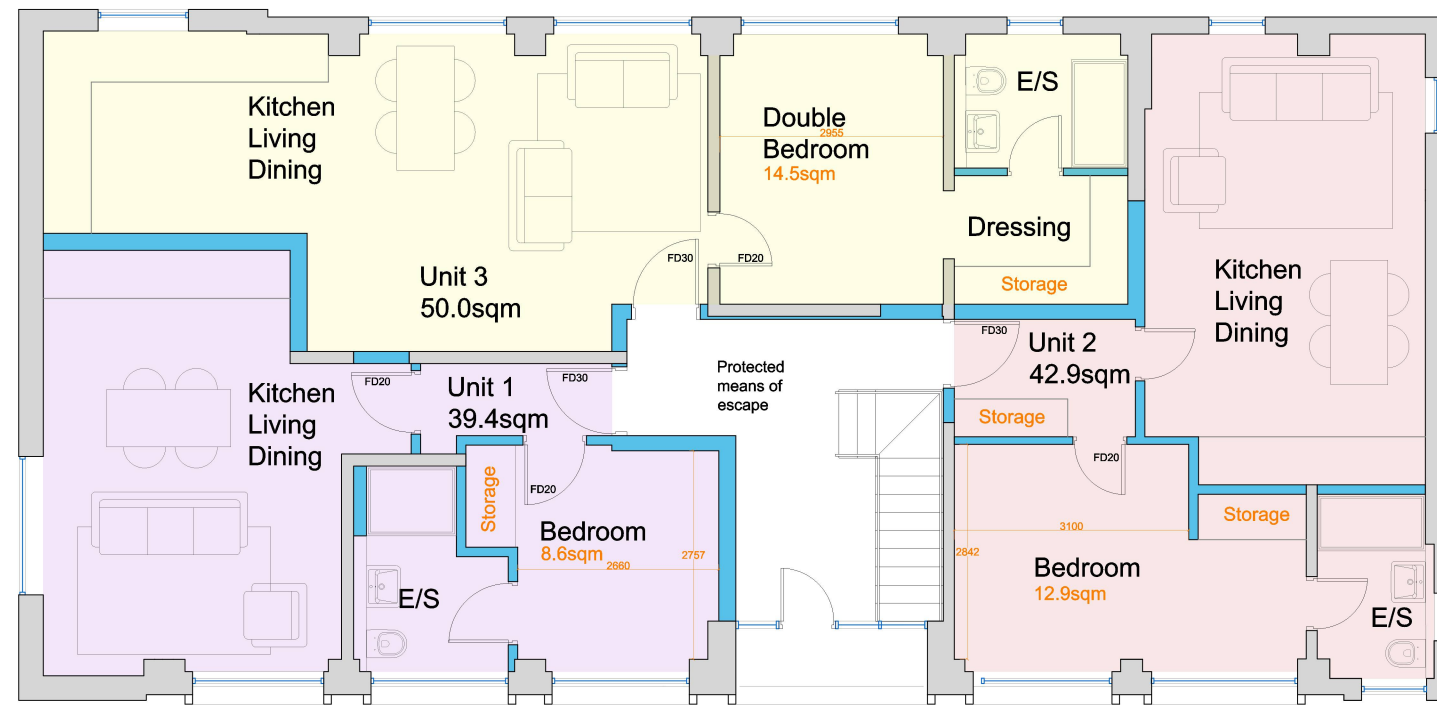

Ground Floor Plan