



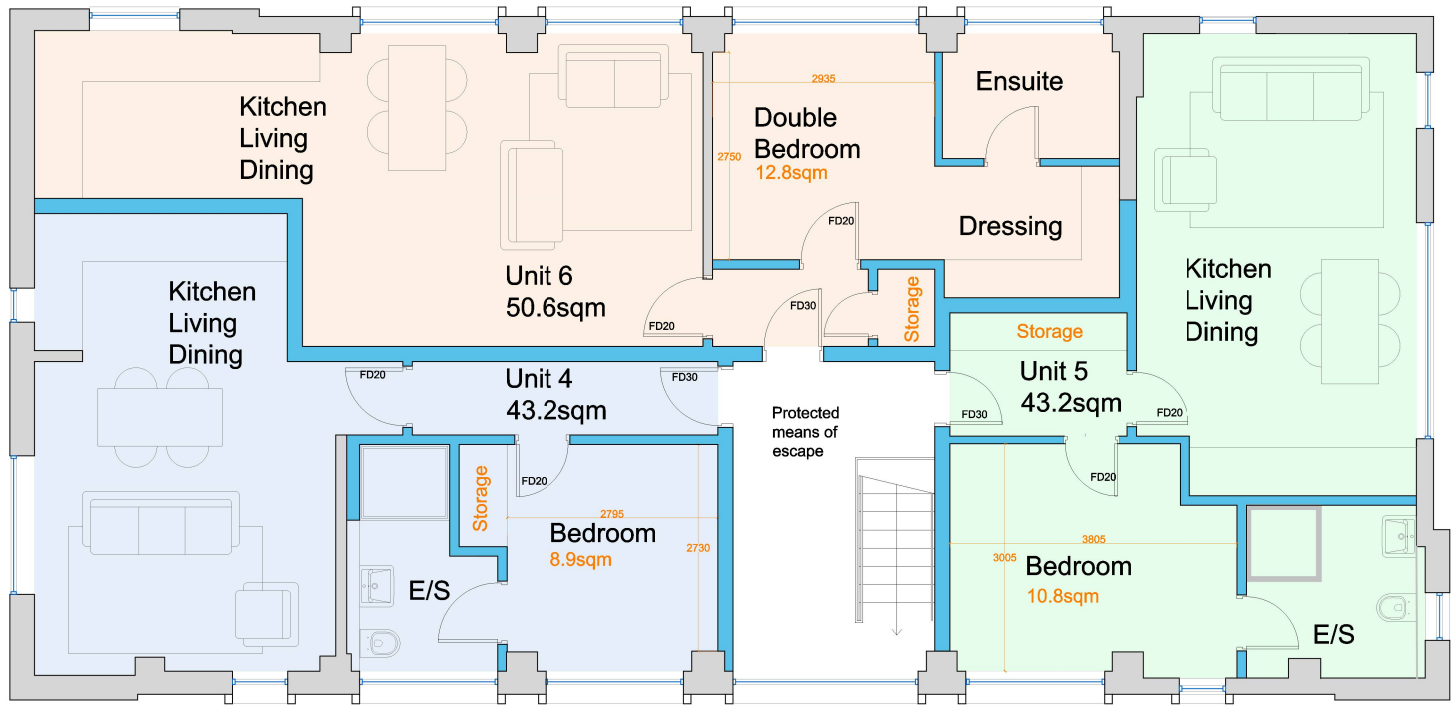

First Floor Plan

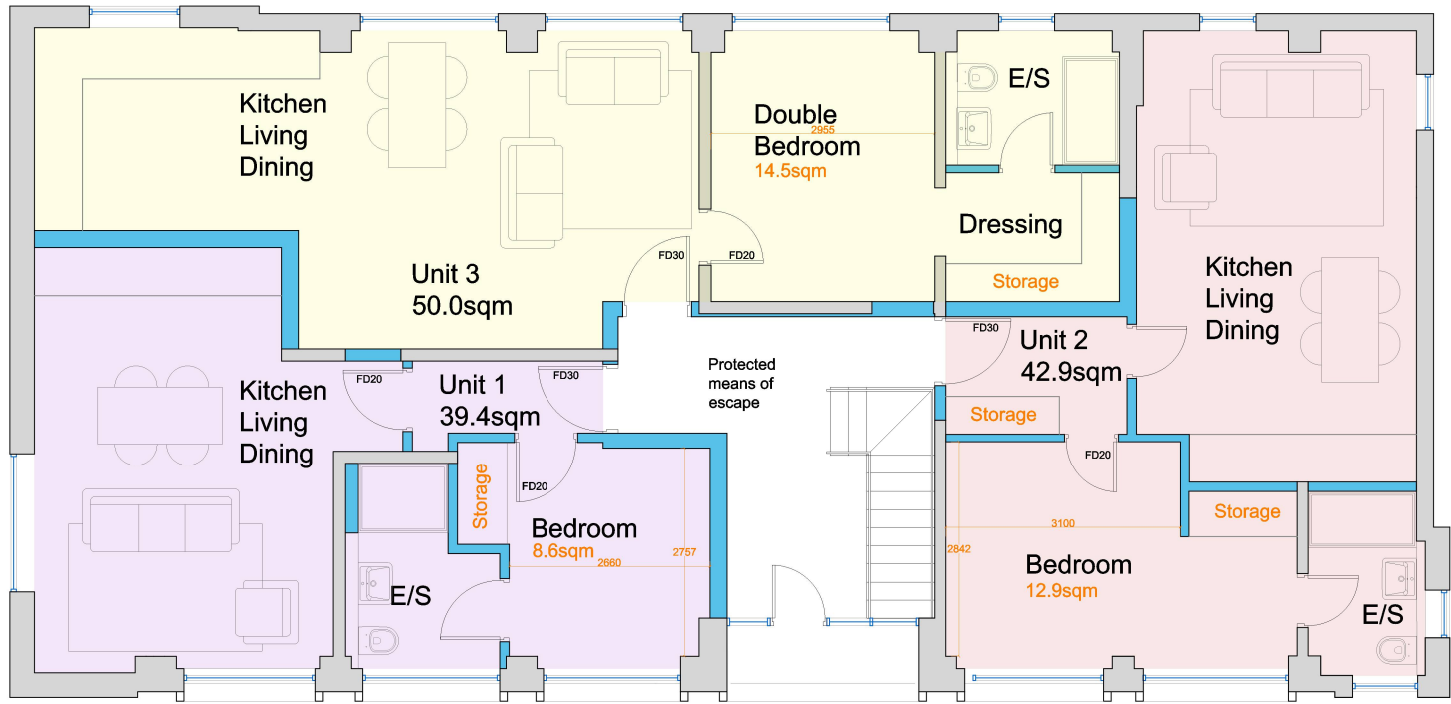

Ground Floor Plan



Roof Plan