




KEY

2.0 x 43m VISIBILITY SPLAY IN ACCORDANCE WITH MANUAL FOR STREETS (30mph DESIGN SPEED)



DO NOT SCALE

VEHICLE DETAILS

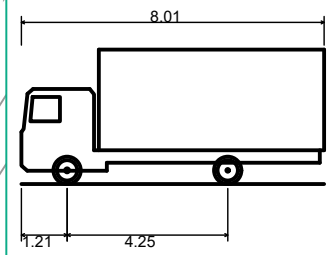

7.5t Box Van	
Overall Length	8.010m
Overall Width	2.100m
Overall Body Height	3.556m
Min Body Ground Clearance	0.351m
Track Width	2.064m
Lock to lock time	4.00s
Kerb to Kerb Turning Radius	7.400m

REV	DATE	BY	DESCRIPTION	CHK	APP
D	08/01/2024	TS	VISIBILITY SPLAY ADDED	AT	AT
C	17/09/2023	TS	SITE LAYOUT UPDATED	AT	AT
B	20/09/2023	TS	FOOTWAY ADDED	AT	AT
A	06/09/2023	TS	SITE LAYOUT UPDATED	AT	AT
-	04/05/2023	TS	FIRST ISSUE	AT	AT

DRAWING STATUS: FOR INFORMATION ONLY



CLIENT: UNITECH INDUSTRIES

ARCHITECT: EDG ARCHITECTURE

PROJECT: DIXON HALL, GRAFTON STREET BATLEY CHANGE OF USE OF OFFICE BUILDING

TITLE: SWEPT PATH ANALYSIS 7.5T BOX VAN

SCALE @ A3: 1:200	CHECKED: AT	APPROVED: AT
----------------------	----------------	-----------------

CAD FILE: 23001_SPA_003.dwg	DESIGN-DRAWN: TS	DATE: 04/05/2023
--------------------------------	---------------------	---------------------

PROJECT No: 23005	DRAWING No: 23001/SPA/003	REV: D
----------------------	------------------------------	-----------

© Aimee Thompson Transport Planning Ltd
T: 07507 342334 E: aimee@at-transportplanning.co.uk

D:\ONEDRIVE\ATTP\23004- DIXON HALL, GRAFTON STREET, BATLEY\23001_SPA_003.DWG

