



Existing First Floor Plan

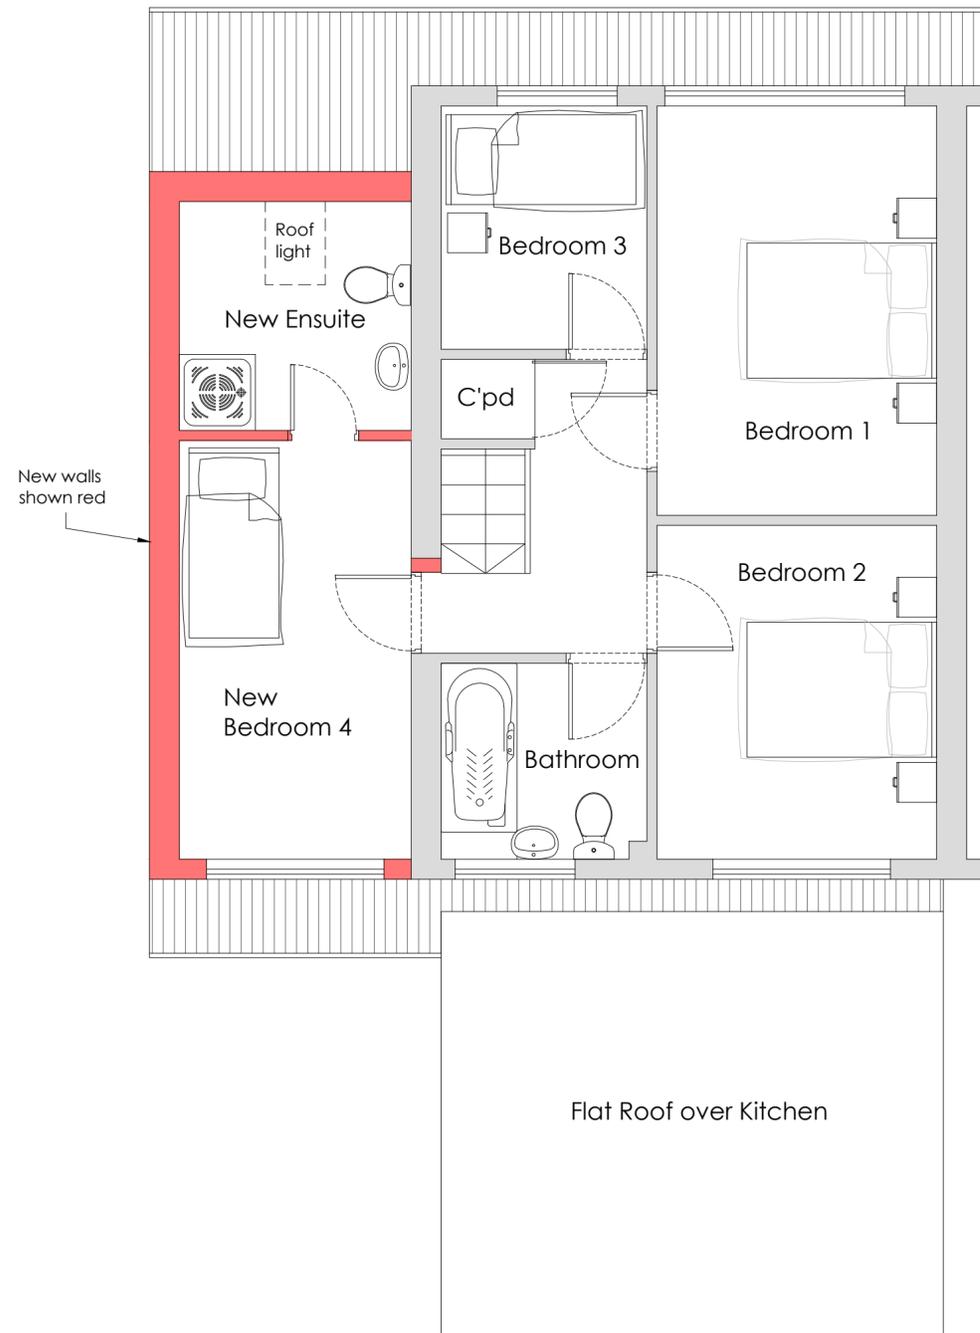

Proposed First Floor Plan

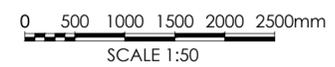

Rev	Date	Description	Rev By	Chkd By
Project Title				
Proposed Extension				
26 Southlands Kirkheaton Huddersfield HD5 0JU				
Client				
Mr and Mrs Harrison				
Status				
Planning				
Scale		Drawing Size		
1:50		A2		
Date	31/10/2024	Drawn By	James I	
Drawing Title				
Existing and Proposed First Floor Plans				
Reference	PL100-114			Rev