



PROPOSED GROUND FLOOR

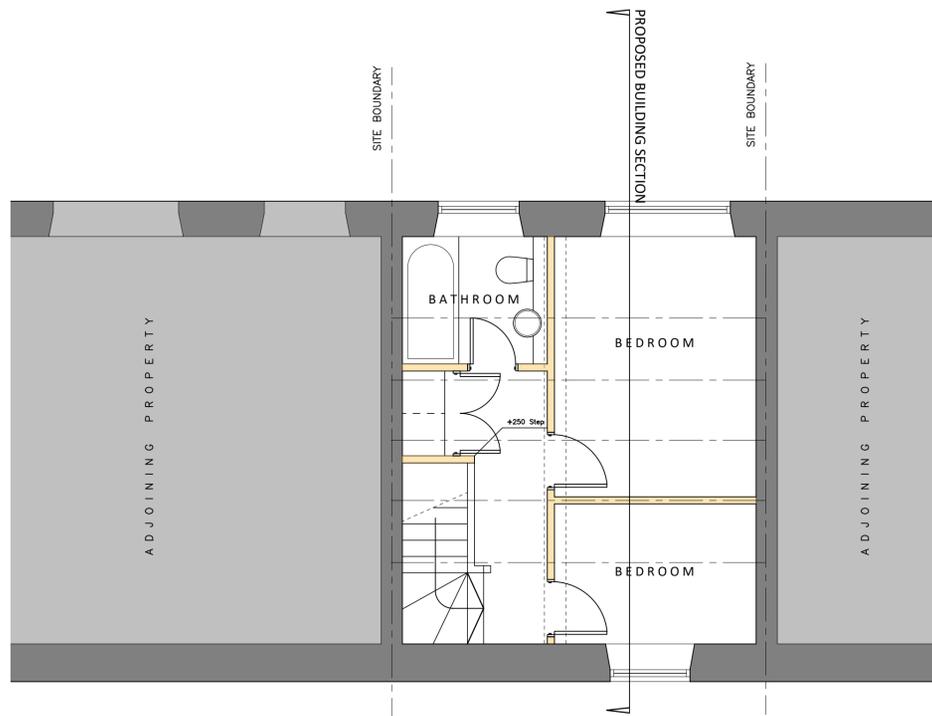


PROPOSED FIRST FLOOR

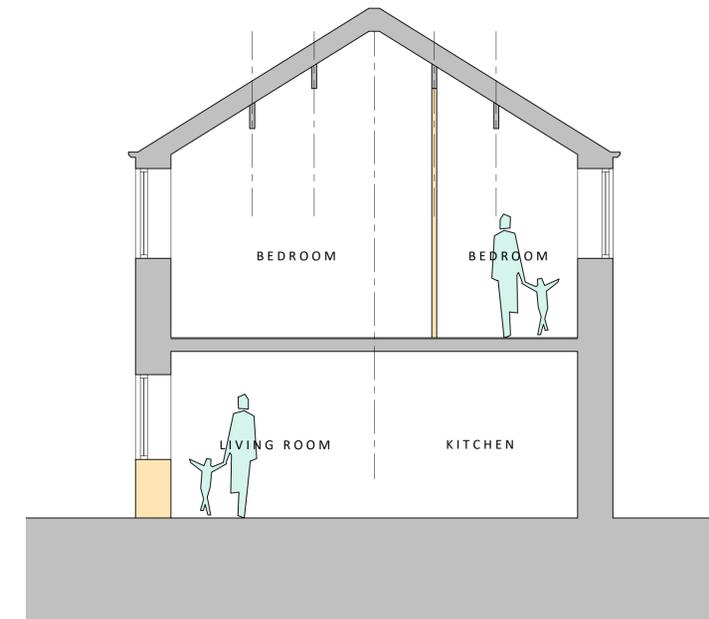


PROPOSED BUILDING SECTION



PROPOSED FRONT ELEVATION

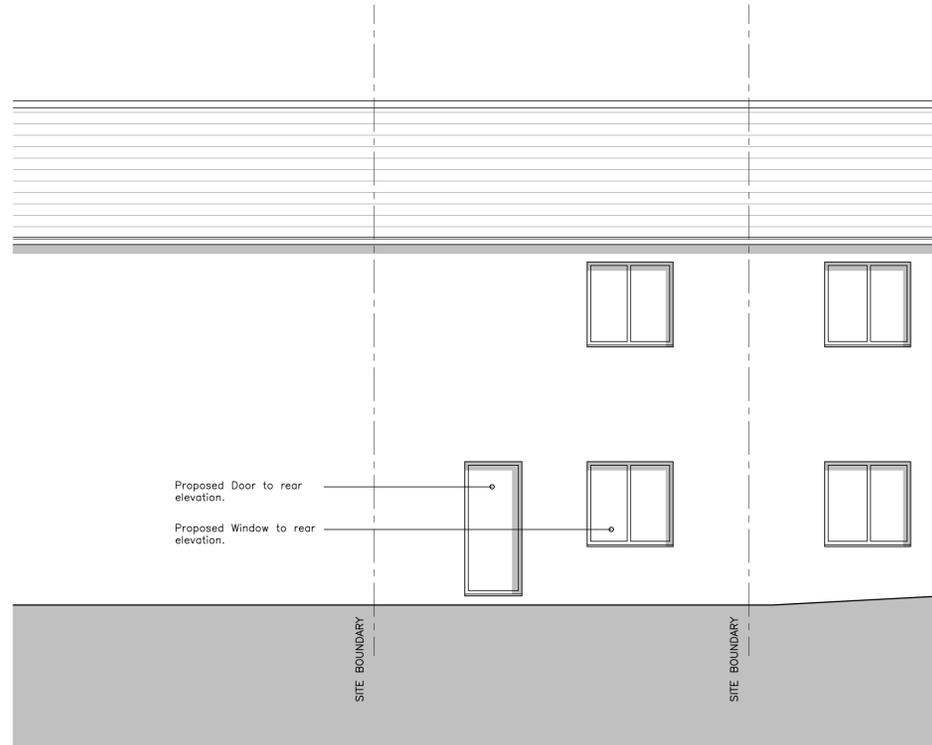

PROPOSED REAR ELEVATION

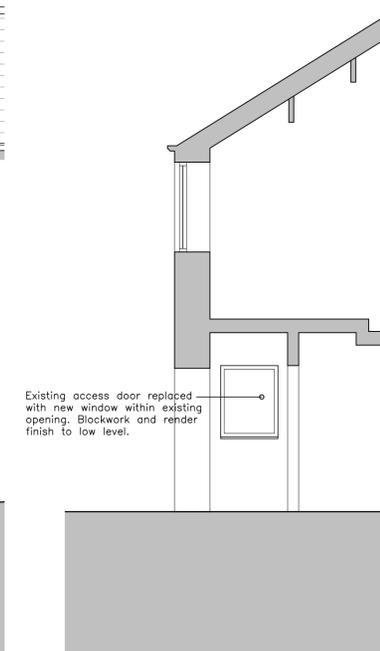

PROPOSED SIDE ELEVATION

KEY:

- Existing Walls
- Existing Wall/Structure to be removed.
- Proposed Walls

REV DATE DR APP NOTES



STATUS	PLANNING
SCALE	1:50@A1
DRAWN	RPD
APPROVED	RPD
DATE	OCT'24
JOB No.	RD0408
DWG No.	0030
REVISION	-

PROJECT
 65A WESTGATE
 ALMONDBURY
 HUDDERSFIELD
 HD5 8XF.

Client:
MR & MRS NURSE
 RD Architecture + Design
 Studio Address:
 Suite 3a, Milner House, Milner Way, Ossett, Wakefield, WF5 9JE

Email: rob@rdawtrey@gmail.com
 Website: www.rdarchitectureanddesign.com
 Tel: 07834547300

TITLE
**PROPOSED FLOOR PLANS
 & ELEVATIONS**

PROPOSED GARAGE CONVERSION 65A, WESTGATE, ALMONDBURY, HUDDERSFIELD, HD5 8XF.