



PROPOSED GROUND FLOOR

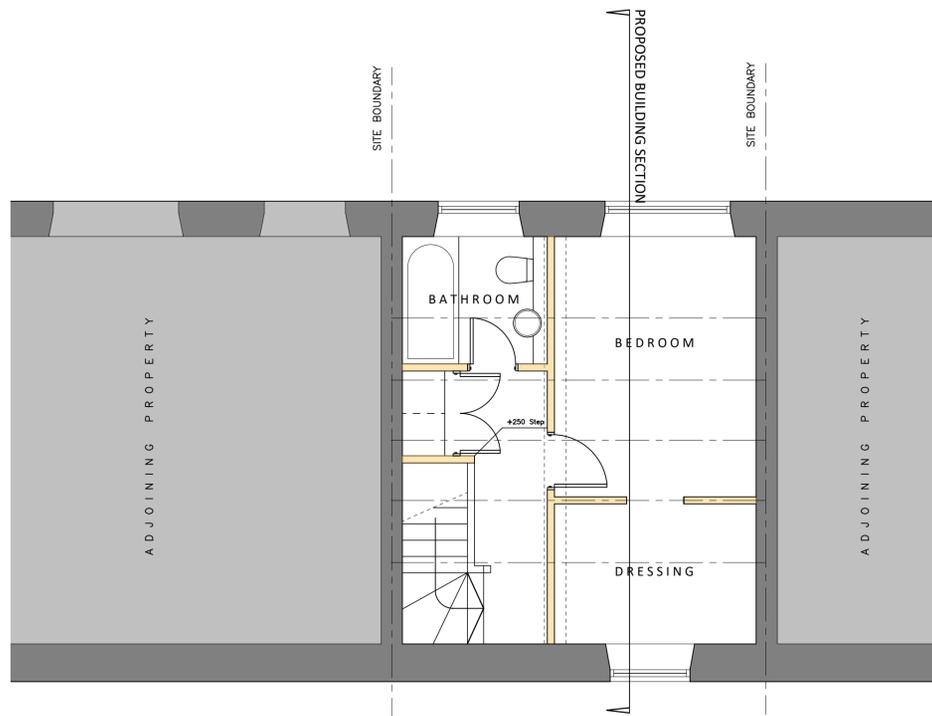


PROPOSED FIRST FLOOR

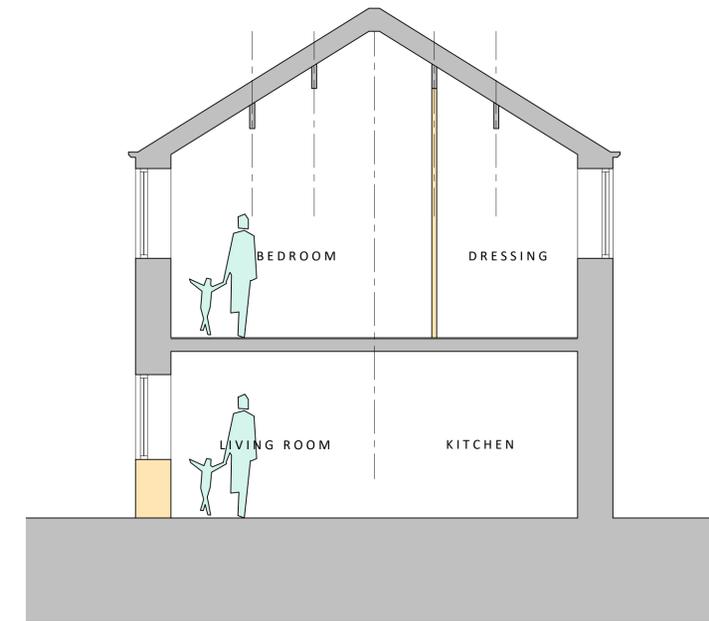


PROPOSED BUILDING SECTION



PROPOSED FRONT ELEVATION

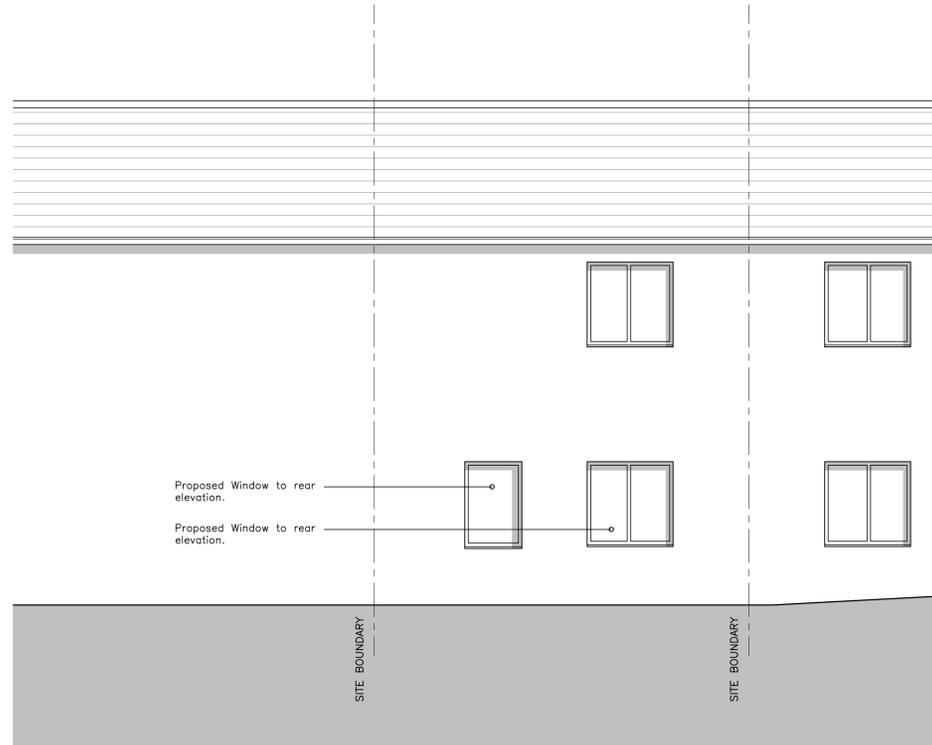

PROPOSED REAR ELEVATION

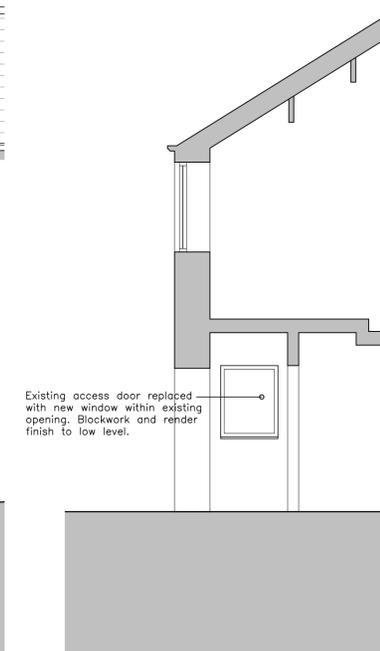

PROPOSED SIDE ELEVATION

PROPOSED GARAGE CONVERSION 65A, WESTGATE, ALMONDBURY, HUDDERSFIELD, HD5 8XF.

KEY:

- Existing Walls
- Existing Wall/Structure to be removed.
- Proposed Walls

REV DATE DR APP NOTES



STATUS			
SCALE	DRAWN	APPROVED	DATE
1:50@A1	RPD	RPD	OCT'24
JOB No.	DWG No.	REVISION	
RD0408	0030	B	

PROJECT
65A WESTGATE
ALMONDBURY
HUDDERSFIELD
HD5 8XF.

Client:
MR & MRS NURSE
RD Architecture + Design
Studio Address:
Suite 3a, Milner House, Milner Way, Ossett, Wakefield, WF5 9JE

Email: rob@rdawtrey@gmail.com
Website: www.rdarchitectureanddesign.com
Tel: 07834547300

TITLE
**PROPOSED FLOOR PLANS
& ELEVATIONS**