




north east elevation existing
1 : 100

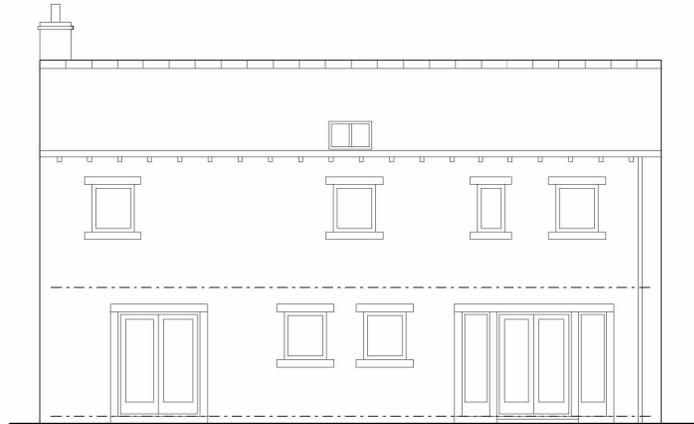


south east elevation existing
1 : 100

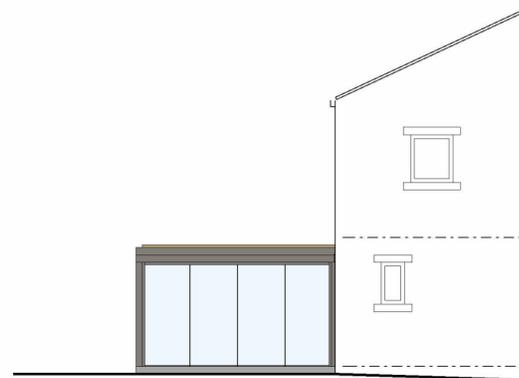


north east elevation proposed
1 : 100

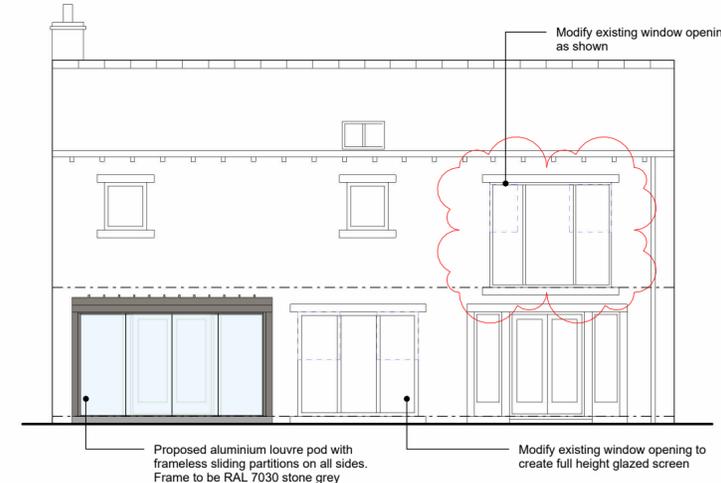


south east elevation proposed
1 : 100

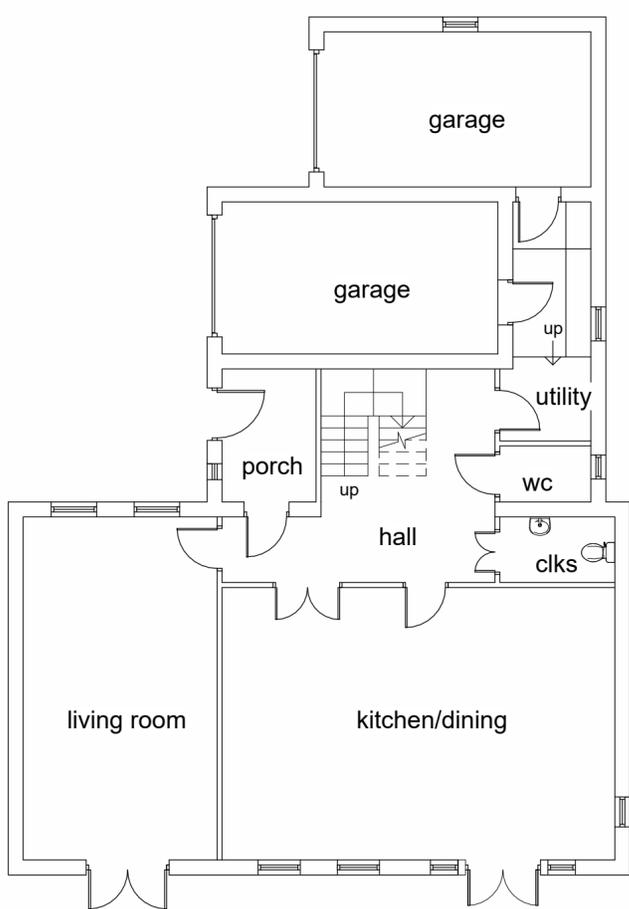

ground floor existing
1 : 100

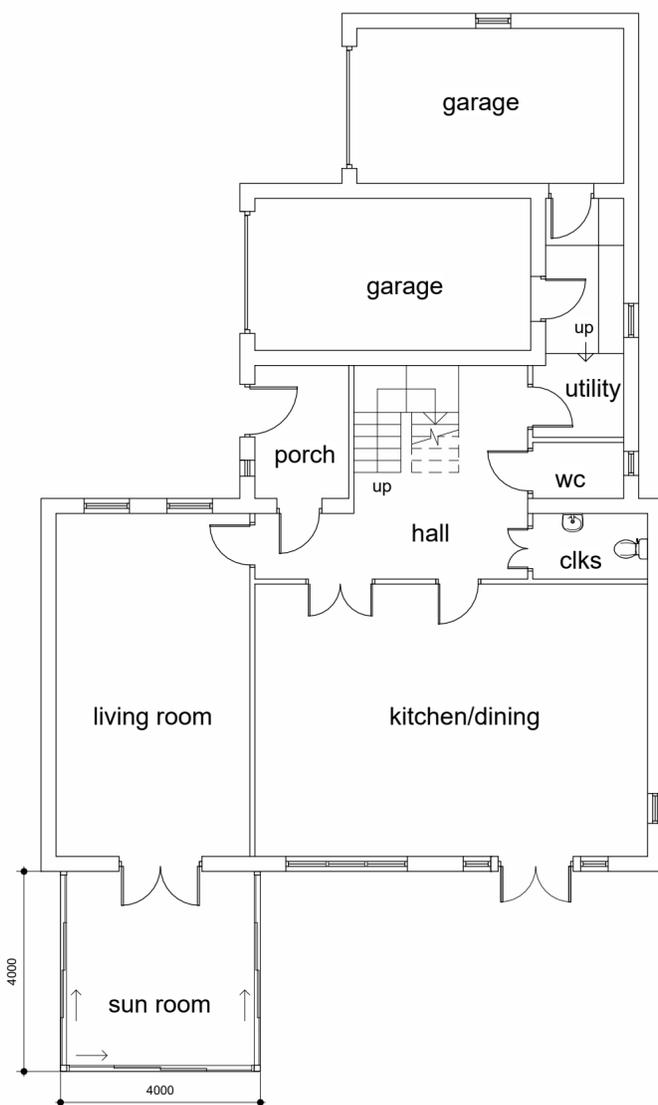


ground floor proposed
1 : 100

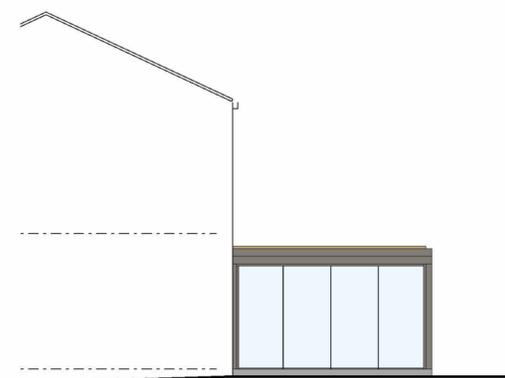

south west elevation proposed
1 : 100



illustrative glazed aluminium louvre pod sun room

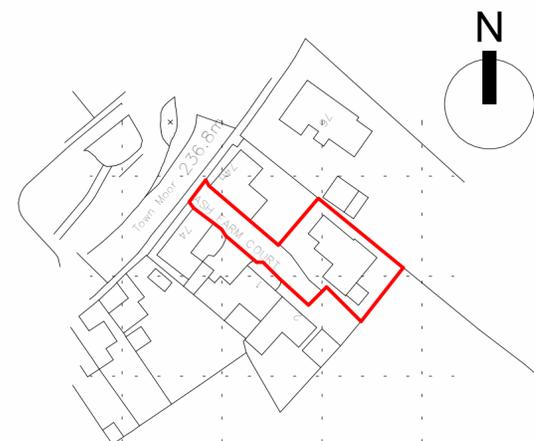

location Plan
1 : 1250



Note: All existing timber windows & doors to be replaced with Velfac composite timber/aluminium windows & doors in powder coat finish (RAL 9001/9002).

P09	Amended first floor windows	11.11.24	JW	TS
P08	Reduced depth to 4m as per planner's comments	30.07.24	JW	TS
P07	Updated redline boundary	23.05.24	JW	TS
P06	Amended to louvre pod style	21.05.24	JW	TS
P05	Added sun room	17.05.24	JW	TS
P04	removed pergola. Added outline to proposed plan	09.05.24	JW	TS
P03	Amended first floor windows	15.04.24	JW	TS
P02	Updated as per client comments	05.12.23	JW	TS
P01	Preliminary issue	23.11.23	JW	TS
rev.	description	date	drawn	approved

ADP

project Proposed sun room and alterations

at
3 Ash Farm Court, Thurstonland,
Huddersfield, HD4 6WR
for
Mr & Mrs Langrick

title Existing & Proposed Plans & Elevations
number 23072D -01 -P09
scale As indicated
size A2