




**north east elevation existing**  
1 : 100

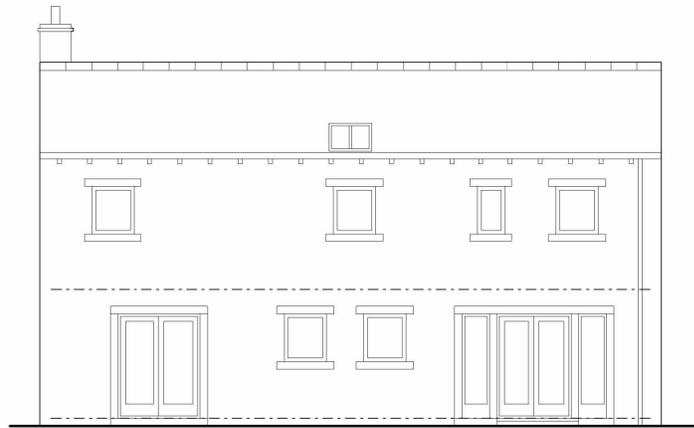


**south east elevation existing**  
1 : 100

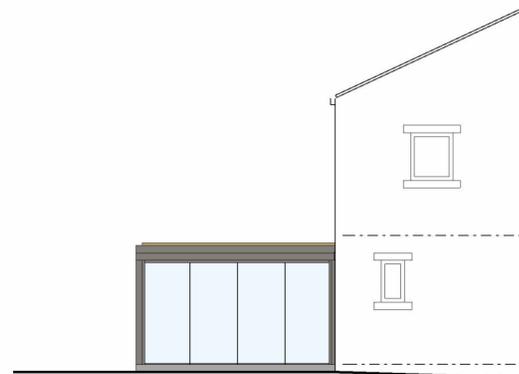


**north east elevation proposed**  
1 : 100

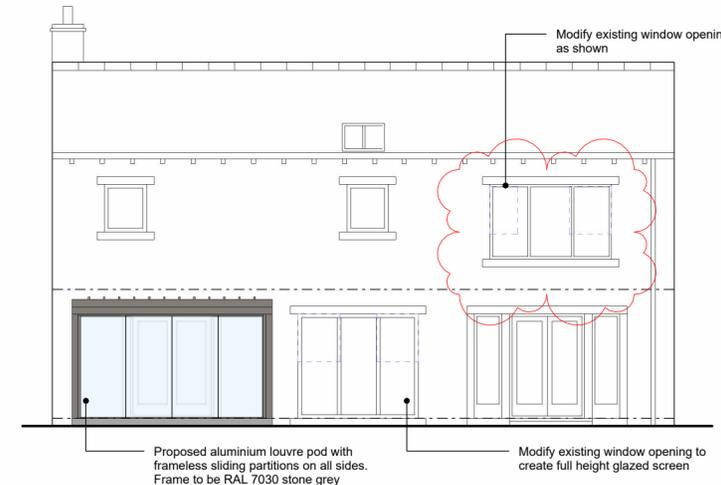


**south east elevation proposed**  
1 : 100

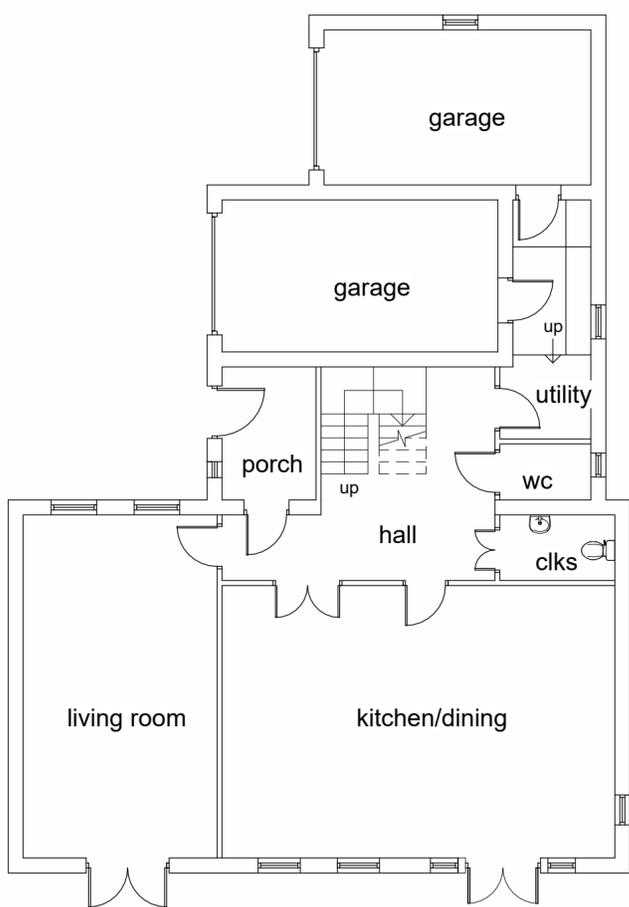

**ground floor existing**  
1 : 100

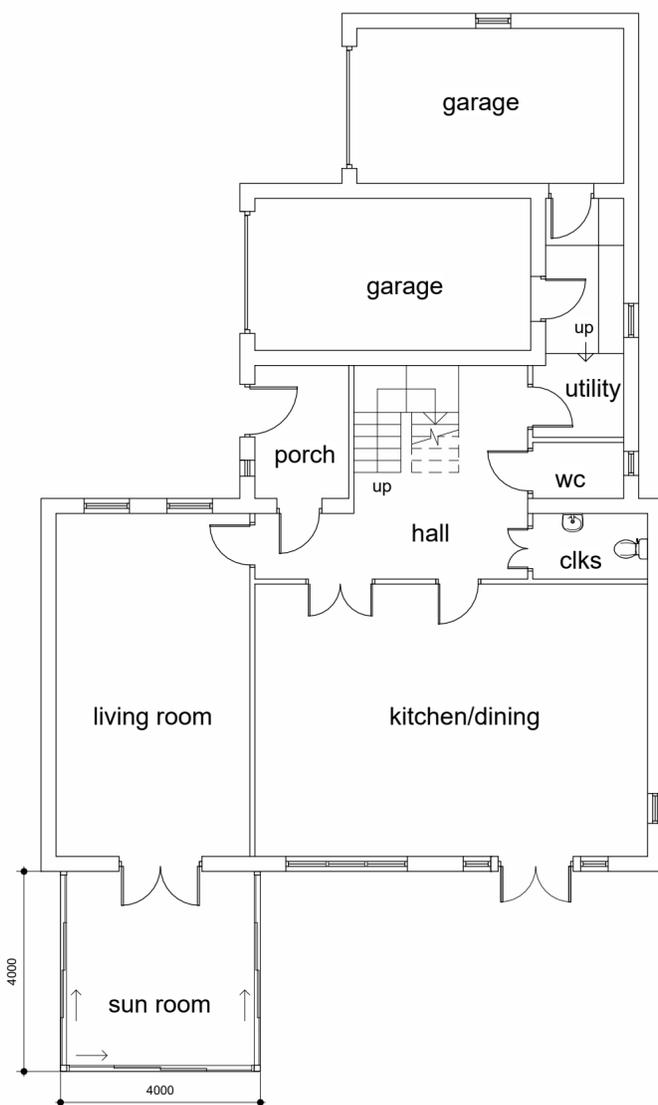


**ground floor proposed**  
1 : 100

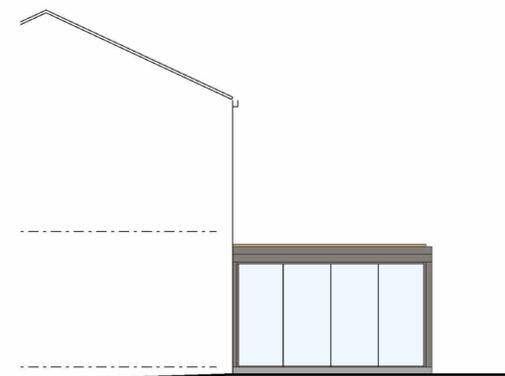

**south west elevation proposed**  
1 : 100



illustrative glazed aluminium louvre pod sun room

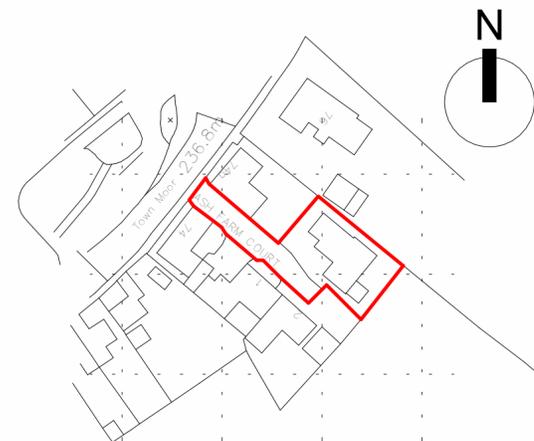

**location Plan**  
1 : 1250



Note: All existing timber windows & doors to be replaced with Velfac composite timber/aluminium windows & doors in powder coat finish (RAL 9001/9002).

rev.	description	date	drawn	app'd
P011	Amended height of windows further to planner comments	04.12.24	JW	TS
P010	Amended further to planner comments	28.11.24	JW	TS
P09	Amended first floor windows	11.11.24	JW	TS
P08	Reduced depth to 4m as per planner's comments	30.07.24	JW	TS
P07	Updated redline boundary	23.05.24	JW	TS
P06	Amended to louvre pod style	21.05.24	JW	TS
P05	Added sun room	17.05.24	JW	TS
P04	removed pergola. Added outline to proposed plan	09.05.24	JW	TS
P03	Amended first floor windows	15.04.24	JW	TS
P02	Updated as per client comments	05.12.23	JW	TS
P01	Preliminary issue	23.11.23	JW	TS



project Proposed sun room and alterations

at  
3 Ash Farm Court, Thurstonland,  
Huddersfield, HD4 6WR  
for  
Mr & Mrs Langrick

title Existing & Proposed Plans & Elevations  
number 23072D -01 -P011  
scale As indicated  
size A2