


Proposed Plan - Level 5 - Planning

1 : 200

Notes

Rev | Description
C GENERAL AMENDMENTS

Date | By
22/10/24 | GK

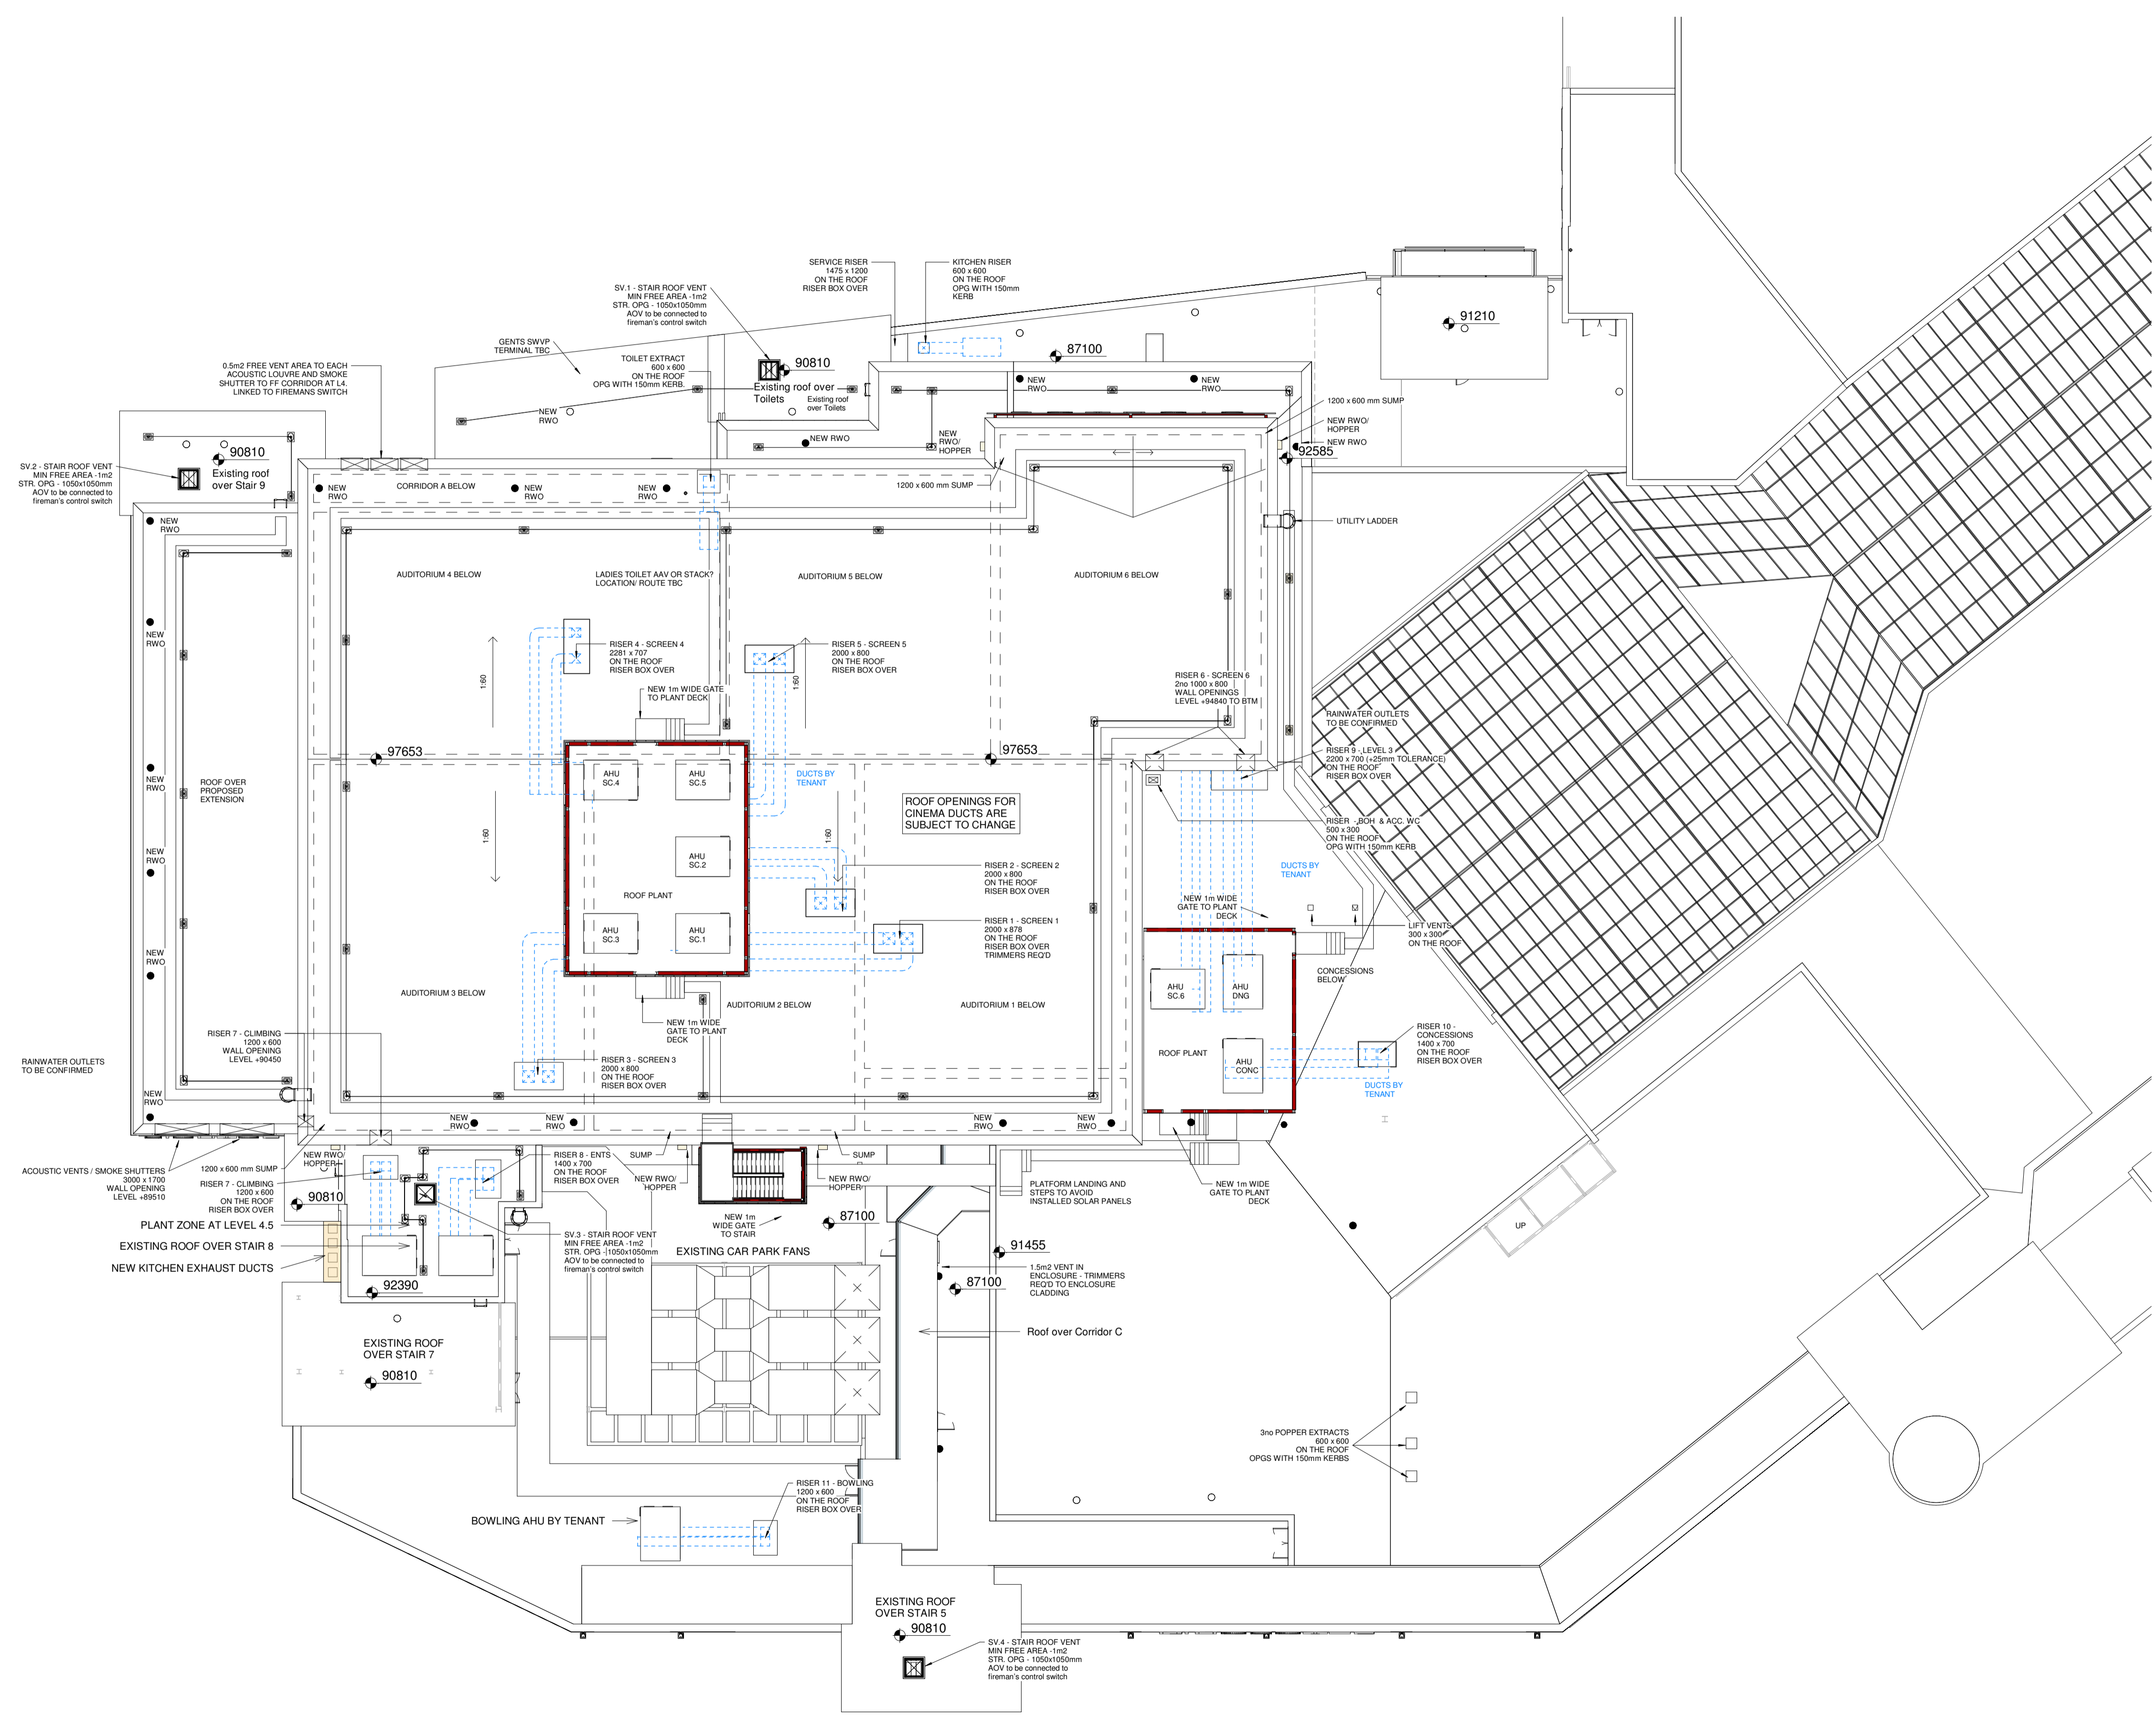

The drawing is copyright. All dimensions and details are to be verified on site. Any discrepancies are to be notified to the Architect prior to work commencing. Do not scale from drawings.

Content	PROPOSED PLAN - LEVEL 5			
Client	WD KINGSGATE			
Project	KINGSGATE SHOPPING CENTRE, HUDDERSFIELD			
Date	05/16/22	Drawing Scale	1 : 200	Suite 26, 4-5 Lochside Way, Edinburgh Park Edinburgh, EH12 9DT edinburgh@covellmatthews.co.uk www.covellmatthews.co.uk 1:0131 226 3366
Paper size	A1	Drawn by	Author	
Project code	1134	Drawing No.	(04)108	
		Revision	C	

PLANNING