


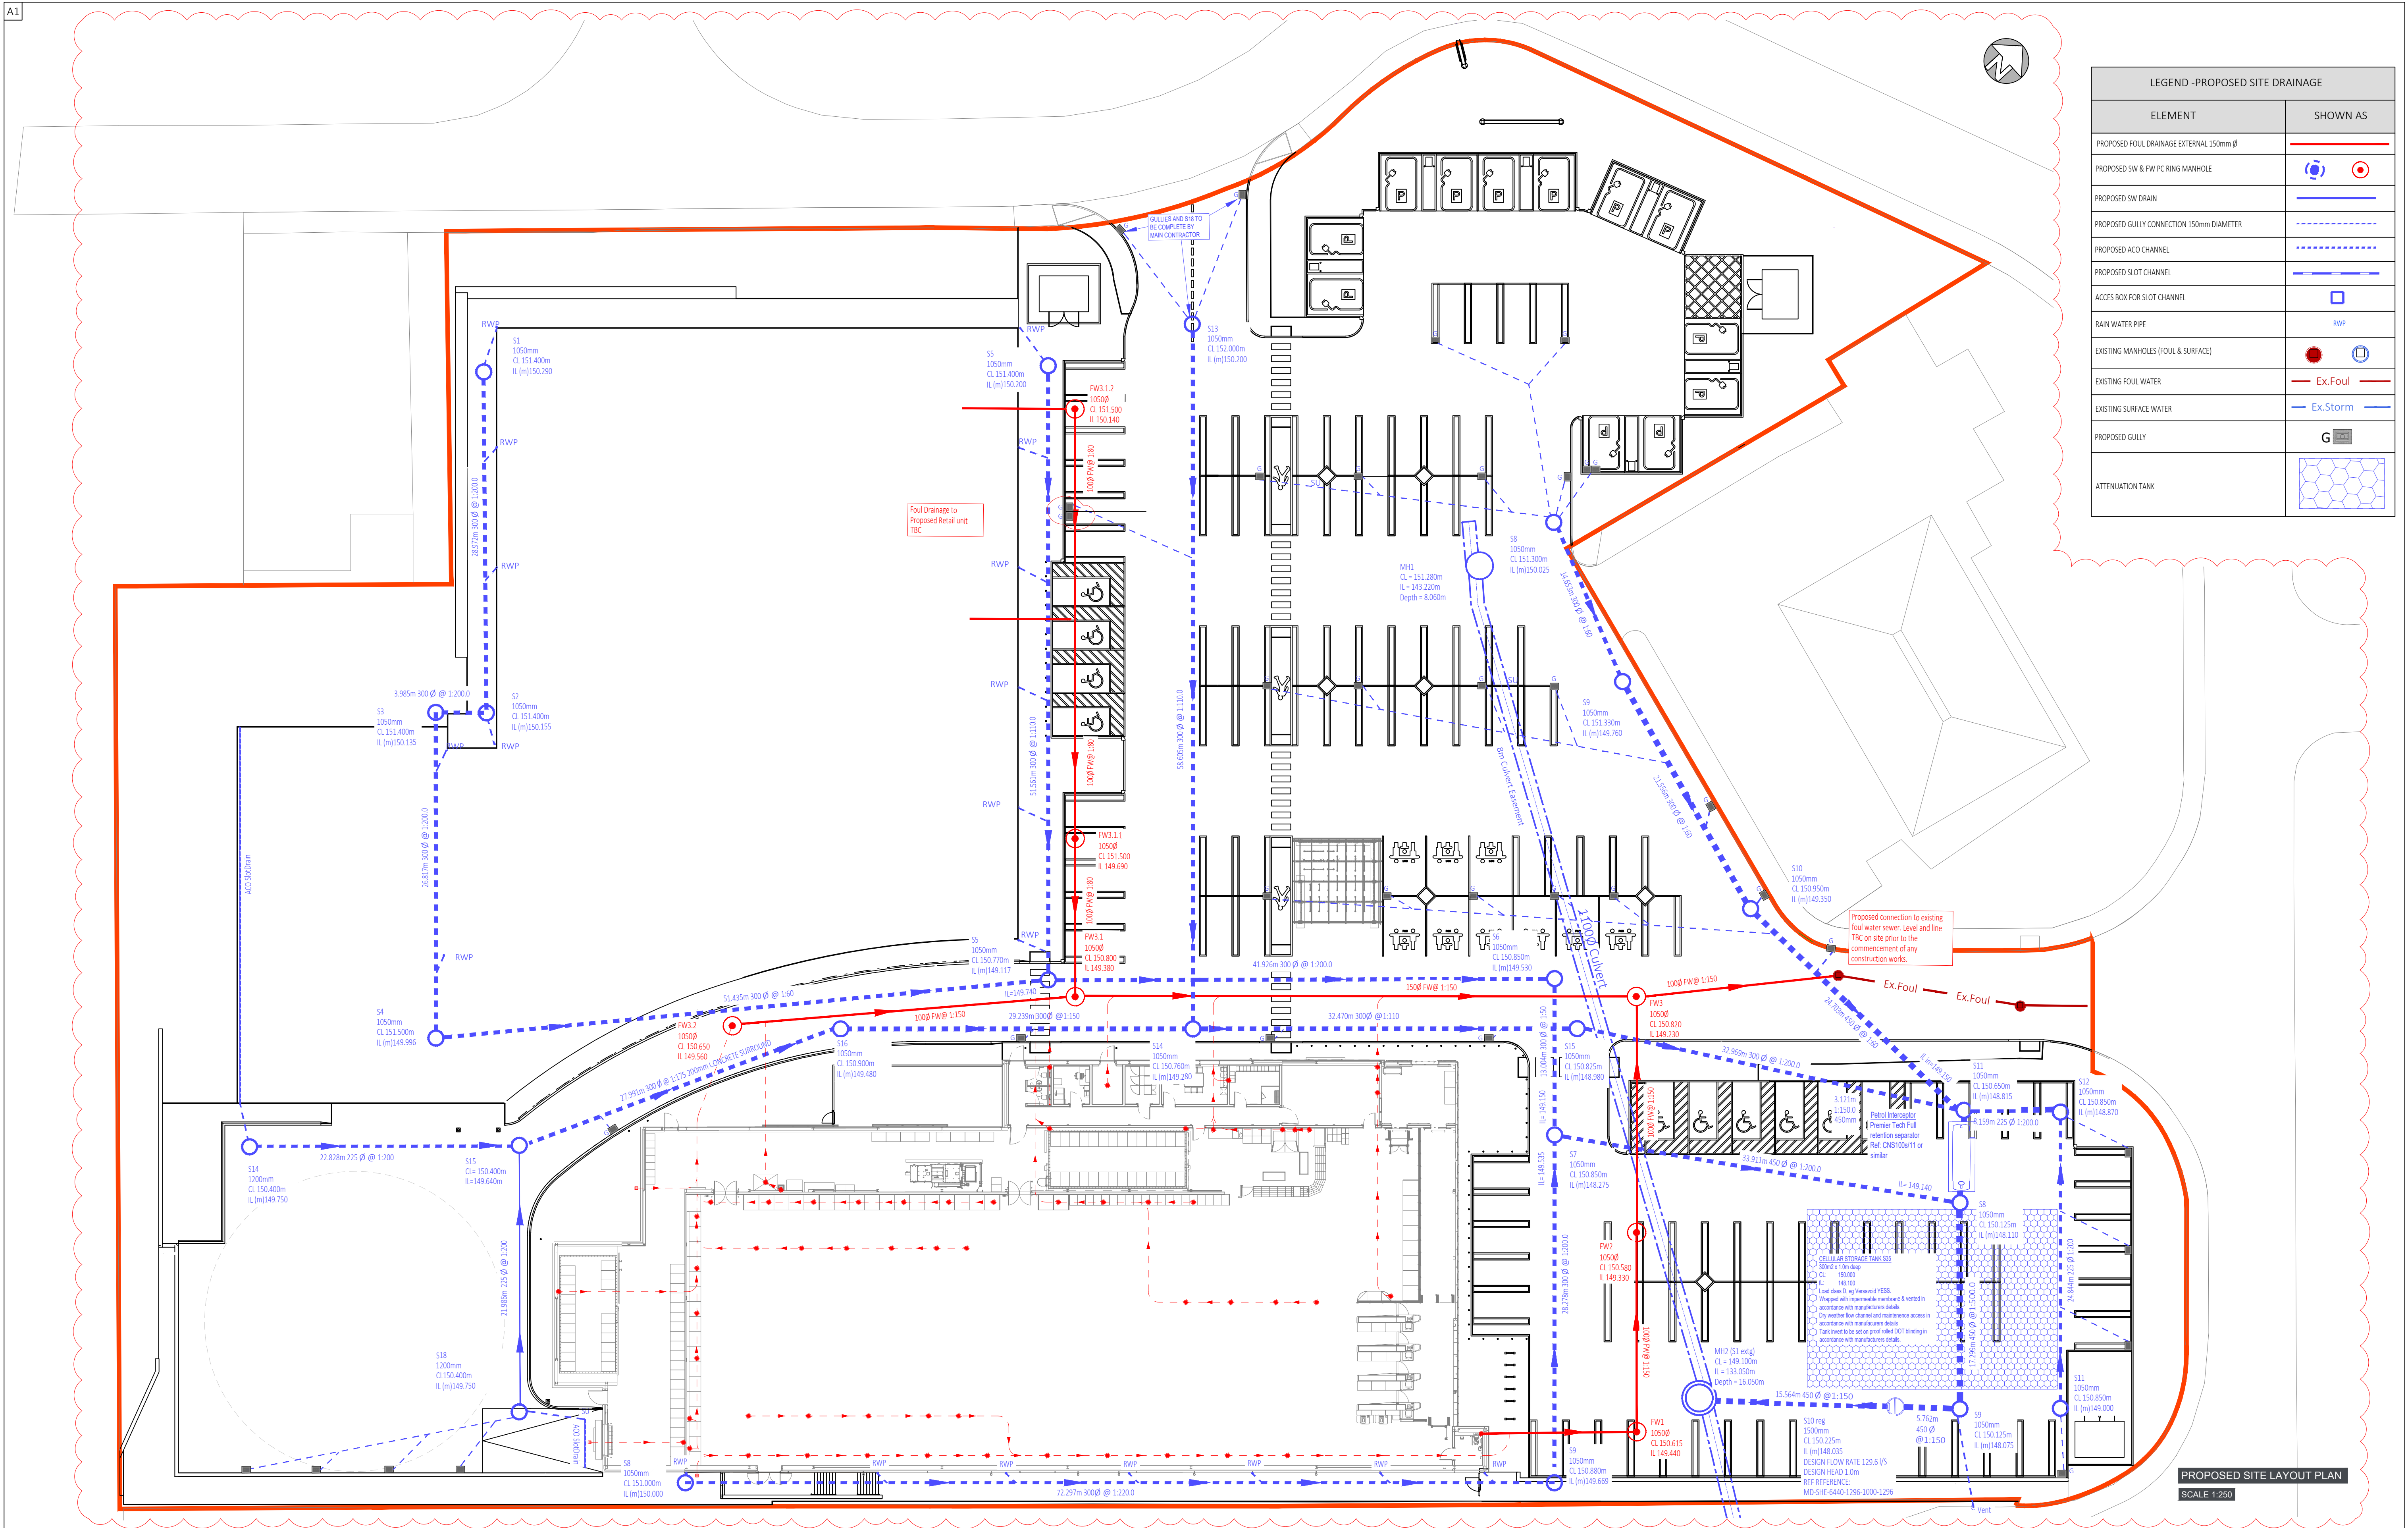

© THIS DRAWING IS PROTECTED BY COPYRIGHT AND IS THE PROPERTY OF SDS (Structural Design Solutions) Ltd. / SDS-UK Ltd. IT MAY NOT BE USED, REPRODUCED OR DISCLOSED TO ANYONE WITHOUT THE PRIOR WRITTEN APPROVAL OF THE AUTHORS.

DRAWING NOTES:

- This Drawing is to be read in conjunction with the relevant Specifications & other Architectural & Engineering Drawings. Engineers to be informed immediately of any discrepancies before work proceeds.
- Do Not Scale from this Drawing. -Metric Figured Dimension only are to be used.
- It is "The Contractors" responsibility to ensure that all works are carried out in accordance with the requirements of the current Building Regulations and all other statutory documents relevant to this project including the grant of planning permission, Fire Safety Certificate and Disability Access Certificate.
- SDS (Structural Design Solutions) Ltd. / SDS-UK (Structural Design Solutions) Ltd. bear no liability for unilateral changes/modifications made during the course of construction based on the drawing prepared, without prior consultation and confirmation of acceptance of the revision by SDS (Structural Design Solutions) Ltd. / SDS-UK (Structural Design Solutions) Ltd.

REV.	DATE	BY	DESCRIPTION
T4	02.10.2024	ALN	DRAINAGE UPDATED
T3	07.08.2024	JPM	DRAINAGE UPDATED
T2	22.07.2024	JAC	ISSUED FOR CONSTRUCTION
T1	17.07.2024	JAC	ISSUED FOR CONSTRUCTION

Client	LIDL GB
Project Title	PROPOSED NEW LIDL BIRSTALL, BANKWOOD WAY BIRSTALL, UK

Drawing Title
**SITE LAYOUT
FOUL SEWER & SURFACE WATER LAYOUT**

Scale:	1:250	Page Size:	A1	Status:	TENDER
Drawn by:	JAC	Date:	JULY 2024	Checked:	AM
Project No:	24185-SDS-00-SL-DR-C-3021	Revision:	T4		