


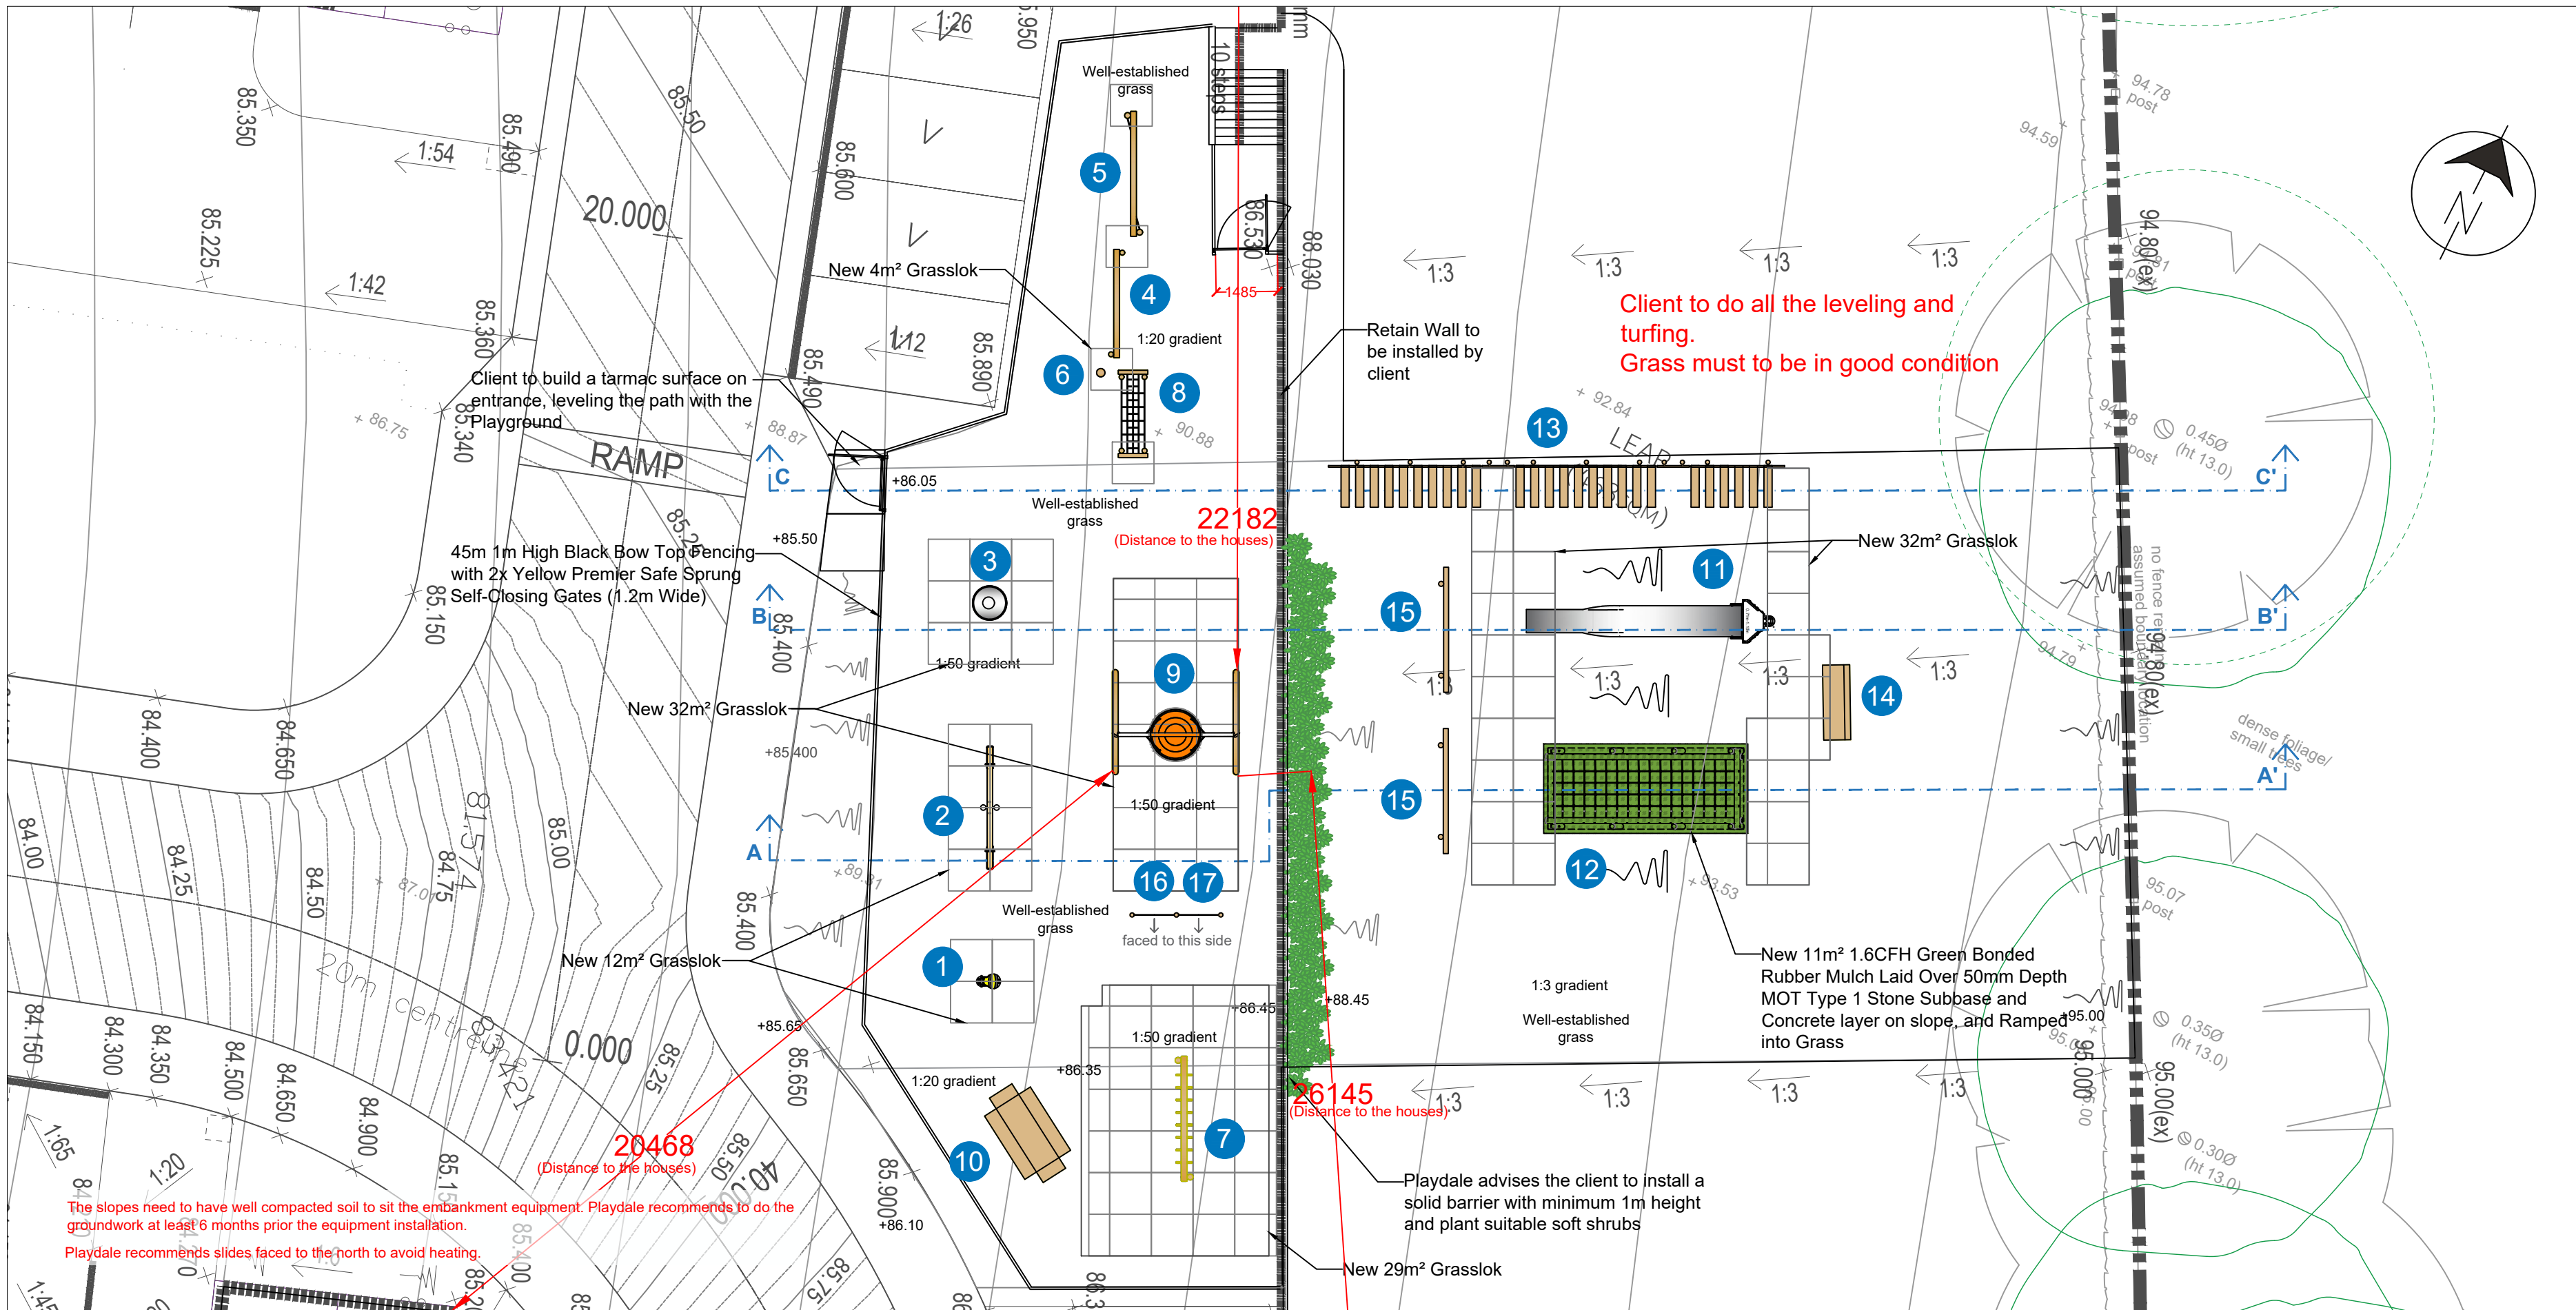

General Notes & Key

1. Bee Springer
2. Timber Seesaw (Incl. Tyres) - SGF*
3. Gravity Bowl
4. Timber Single Balance Beam - SGF*
5. Timber Web Traverse - SGF*
6. Timber Log Walk (1 X 600mm) - TGF*
7. Timber Monkey Bars - SGF*
8. Timber Net Bridge - SGF*
9. Timber Team Swing Frame Only with Shackles – SGF* + Orange Team Swing Seat & Chains
10. Lakeland Table - 250mm extension - TGF*
11. Versatile Embankment Slide - S/S Wide (2.7m) Blue Denim + Versatile Embankment Slide Tower (0.7-1.1) - Blue Denim
12. Embankment Scramble Net (1.95m wide) - SGF*
13. Embankment Step - TGF* + Embankment Step Handrail - TGF*
14. Bandrake Seat - TGF*
15. Safety Barrier - TGF*
16. Ball Maze Panel (Green)
17. Communication Board Panel (Green)

Client Approval

Name	
Signature	
Date	



Important note:
Equipment positioning is subject to receiving service plans (gas/electric/water/phone, etc).
Please consult your Playdale Area Sales Manager and visit www.linesearchbeforeudig.co.uk for further details.
This plan has been drawn without Playdale being able to survey the site.
A further technical drawing reference 25576-TD will be issued upon receipt of your order.
The equipment specified can be installed directly into a well-maintained grass surface. Plan assumes well established grass throughout prepared by the Client prior to Playdale arriving on site.

Proposed Play Area for:
Newett Homes - Fenay Bridge Playspace

Scheme No: 25576rev5/WYO Date: 12/07/2024 Drawn by: LD

All plans are to scale unless otherwise stated. Artists impressions are provided as a visual only and may not accurately represent the layout of the finished site.
All plans, quotations and correspondence between Playdale and the addressee are to remain strictly confidential between those parties only. Playdale reserve the right to make modification in design and specification.

1:125@ A2



www.playdale.co.uk



Playdale
Playgrounds