


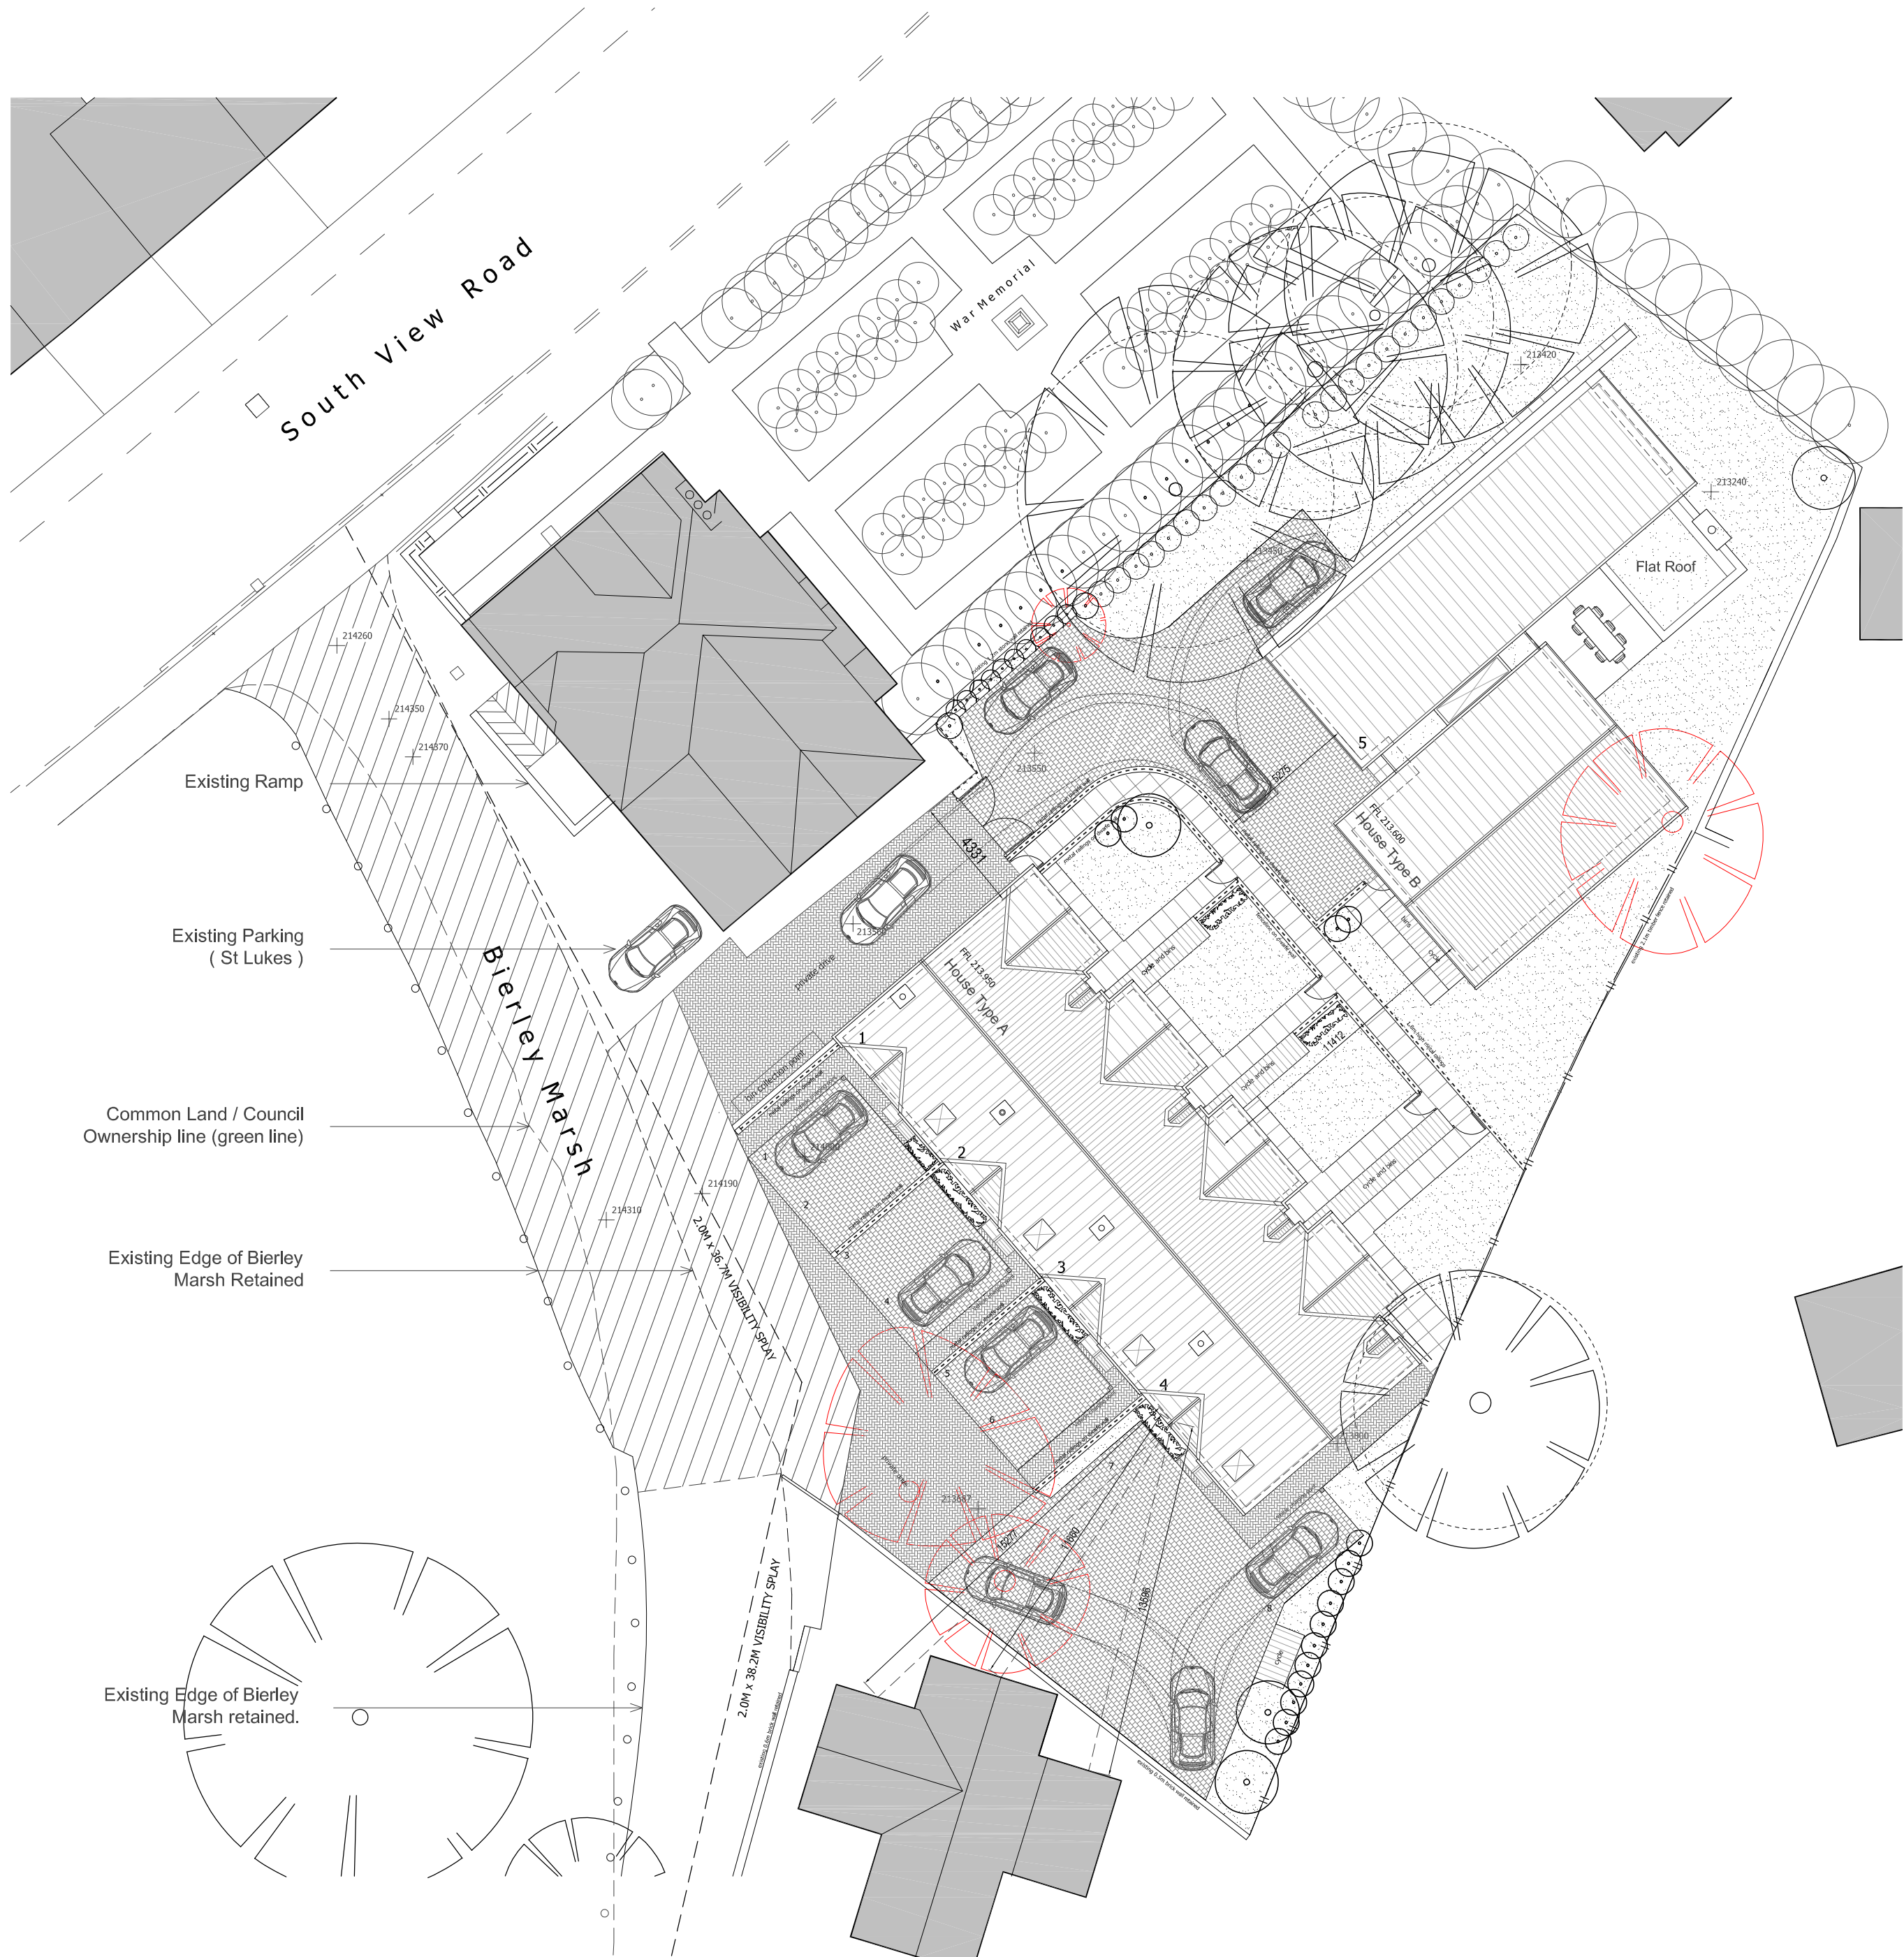

proposed site layout. scale 1 : 200 @ A2

NOTES

Do not scale from this drawing.

This drawing is solely for the use of obtaining Planning Permission.

Site Area : 1715 m2 18460 sq ft

//// Area of resurfacing

- D Hatched area of existing track added 5/11/24 jszn npj
- C Land Registry outline In-front of Thornfield added 12/10/22 jszn npj
- B Vehicular tracking to Unit 5 added 19/08/21 jszn npj
- A Shared Road relocated 20/05/21 jszn npj

Rev	Description	Date	Dr by	App by
original by	jszn	date created	24/11/20	approved by
			npj	

npjacques@nj-architects.co.uk
10 Castle Yard
Bilsey, LS28 9DT
01943 903881
Copyright 2012
njARCHITECTS



client name			
Owens Developments Ltd			
project			
New Dwellings - Land at St Lukes.			
drawing			
Proposed Site Layout			
project number		plot date	
19/157		24/11/20	
drawing number		scale	
104		1:200 @A2	
rev		issue status	
D		Planning Submission	

This drawing is to be read in conjunction with all related drawings. All dimensions must be checked and verified on site before commencing any work or producing shop drawings. The originator should be notified immediately of any discrepancy.