


NORTH

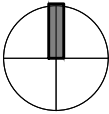

Construction
traffic
routing

THE PROVISION, USE & RETENTION
OF WHEEL WASHING FACILITY
WITHIN THE SITE TO BE INCLUDED
AND THE MEANS OF REMOVAL OF
MUD AND DEBRIS FROM THE
HIGHWAY/FOOTWAY.

Wheel
wash area

TEMPORARY WORKS PLAN
SCALE - 1:200

POINT OF ACCESS
Means of access to the site for construction
traffic.

TIME OF USE
To minimise noise disturbance at nearby
properties, the activities relating to the
demolition, erection & construction shall not
take place outside the hours of:

07:30 and 18:30 hours, Mon-Fri
08:00 and 13:00 hours, Sat
with no working Sun or Public Holidays

THE LOCATION OF MATERIALS
STORAGE & SITE FACILITIES
Material storage to be kept to a
minimum and to arrive on site 'just in
time'.

THE USE OF TRAFFIC MANAGEMENT - N/A
BANKSMAN TO BE USED FOR LARGE
DELIVERIES.

CONSTRUCTION WORKERS &
DELIVERY PARKING FACILITY

STORAGE

Construction
traffic
routing

PARKING

EXISTING DWELLING
To be demolished.

NEW DWELLING
Location of new-build dwelling.

Do not scale from this drawing. **tractus:dma** must be notified
immediately should any discrepancies be found. The contractor must check all
dimensions on site before construction or manufacture of materials. This
drawing or any portion of it may not be reproduced without the consent of
tractus:dma

NOTES

All efforts have been made in measuring
existing site.
However the contractor / builder is
responsible, for checking & confirming
all given dimensions on site prior to
pricing & works.

Extent of boundary ownership
confirmed by applicant.

PLANNING CONDITION

Rev	Description	Date	By	App'd
-----	-------------	------	----	-------

tractus:dma
architectural design

Office B, Stross House, Scout Hill Mills, Broad
Street, Dewsbury, West Yorkshire, WF13 3SA
t: 01924 462 550 m: 07791 717 404
e: asif@tractusad.co.uk

Client
Mr. Mohammed Osman

Project
Garden House 13 Longlands
Road, WF13 4AB

Drawing title
Temporary Works Plan

Drawn by AM	Date 11/24	App'd -
Drawing no PC-02	Project no 23-907	Scale @ A3 1:200
		Rev -

©2024 **tractus:dma** architectural design

1:200

