


location plan - 1:1250



block plan - 1:200

rev.	description	date	drawn	appvd
P02	Title block details changed to refer to change from holiday let to dwelling	14.11.24	NG	NG
P01	Drawing originated	14.10.19	NG	NG

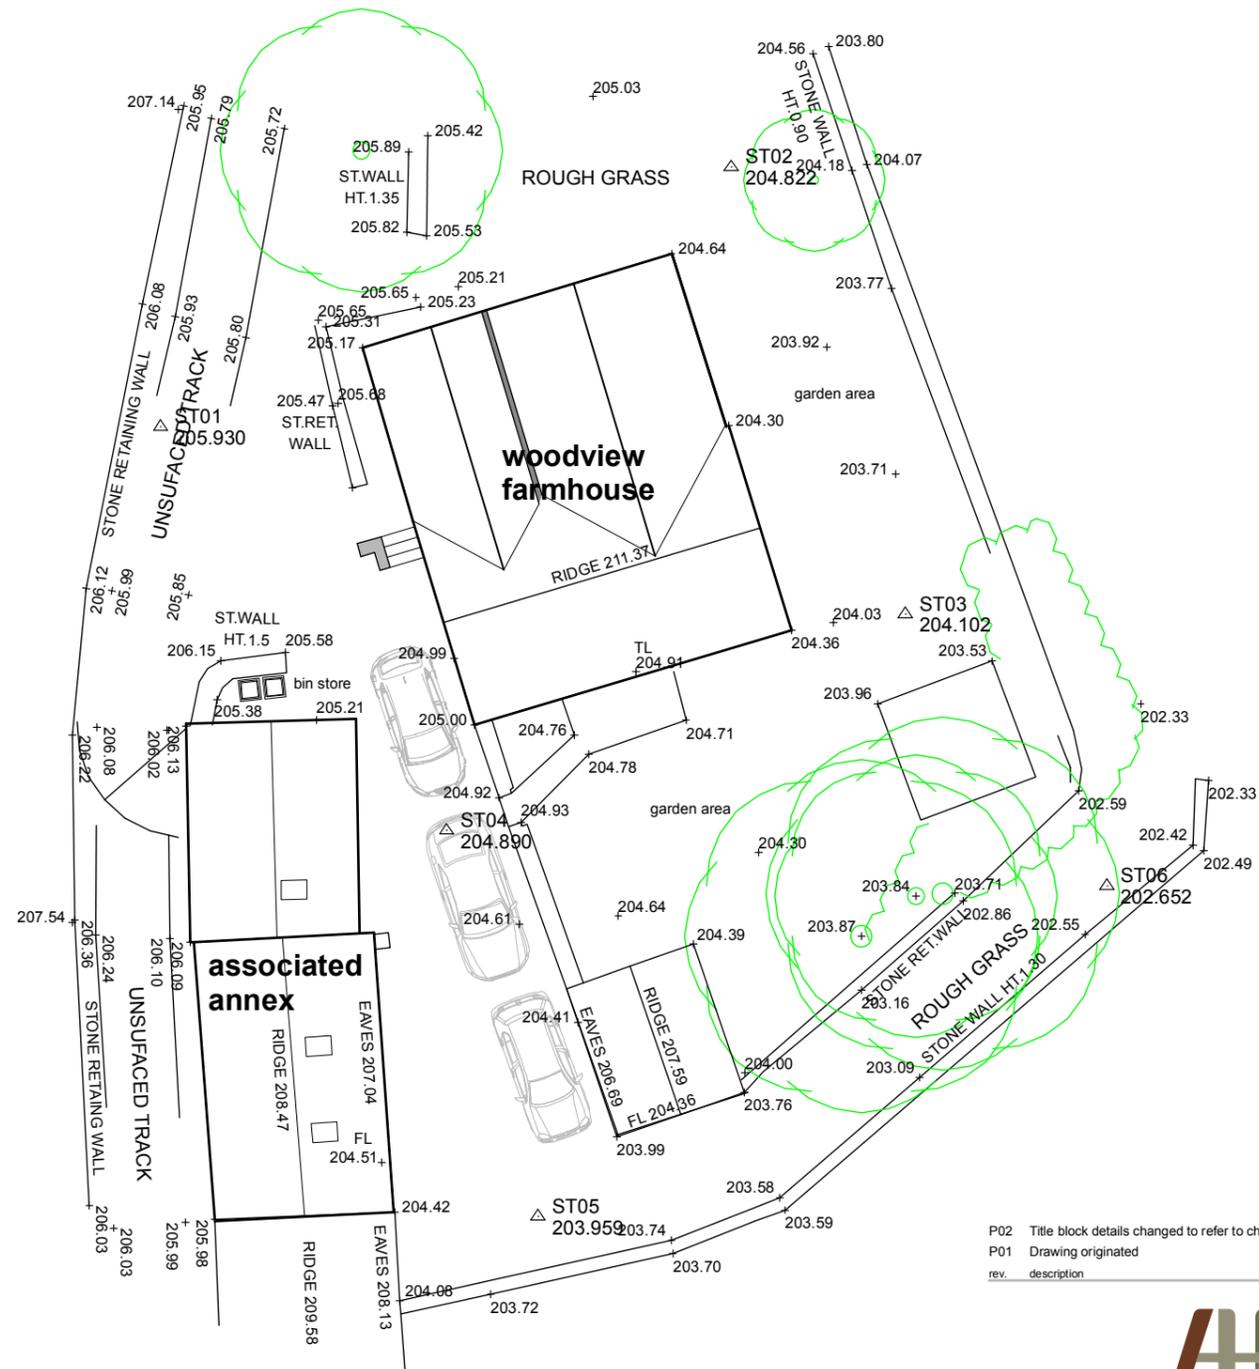

project Change of Use of Holiday Let to Dwelling
 at
 42 Woodview Farm, Manor Road,
 Farnley Tyas, Huddersfield, HD4 6UL
 for
 Mr J Chambers

title Location and Block plan
 number 16037D-07-P02
 scale 1:1250 & 1:200
 size A3

This drawing has been prepared specifically for the purpose of obtaining Planning Permission and/or Building Regulation Approval. Its suitability for other purposes, without supplementary details and specifications cannot be guaranteed. The Permissions and/or Approvals are beyond the Architects control, and no guarantee that such will be granted is given or to be inferred by reason of the preparation of this drawing. Only figured dimensions are to be used. All dimensions to be checked on site. This drawing together with the design is the property and copyright of the Architect and must not be reproduced without prior written permission.