


In all cases figured dimensions shall be taken in preference to scaled dimensions. All relevant dimensions shall be checked on site before any fabricated work is put in hand.

Revision	Date	No.

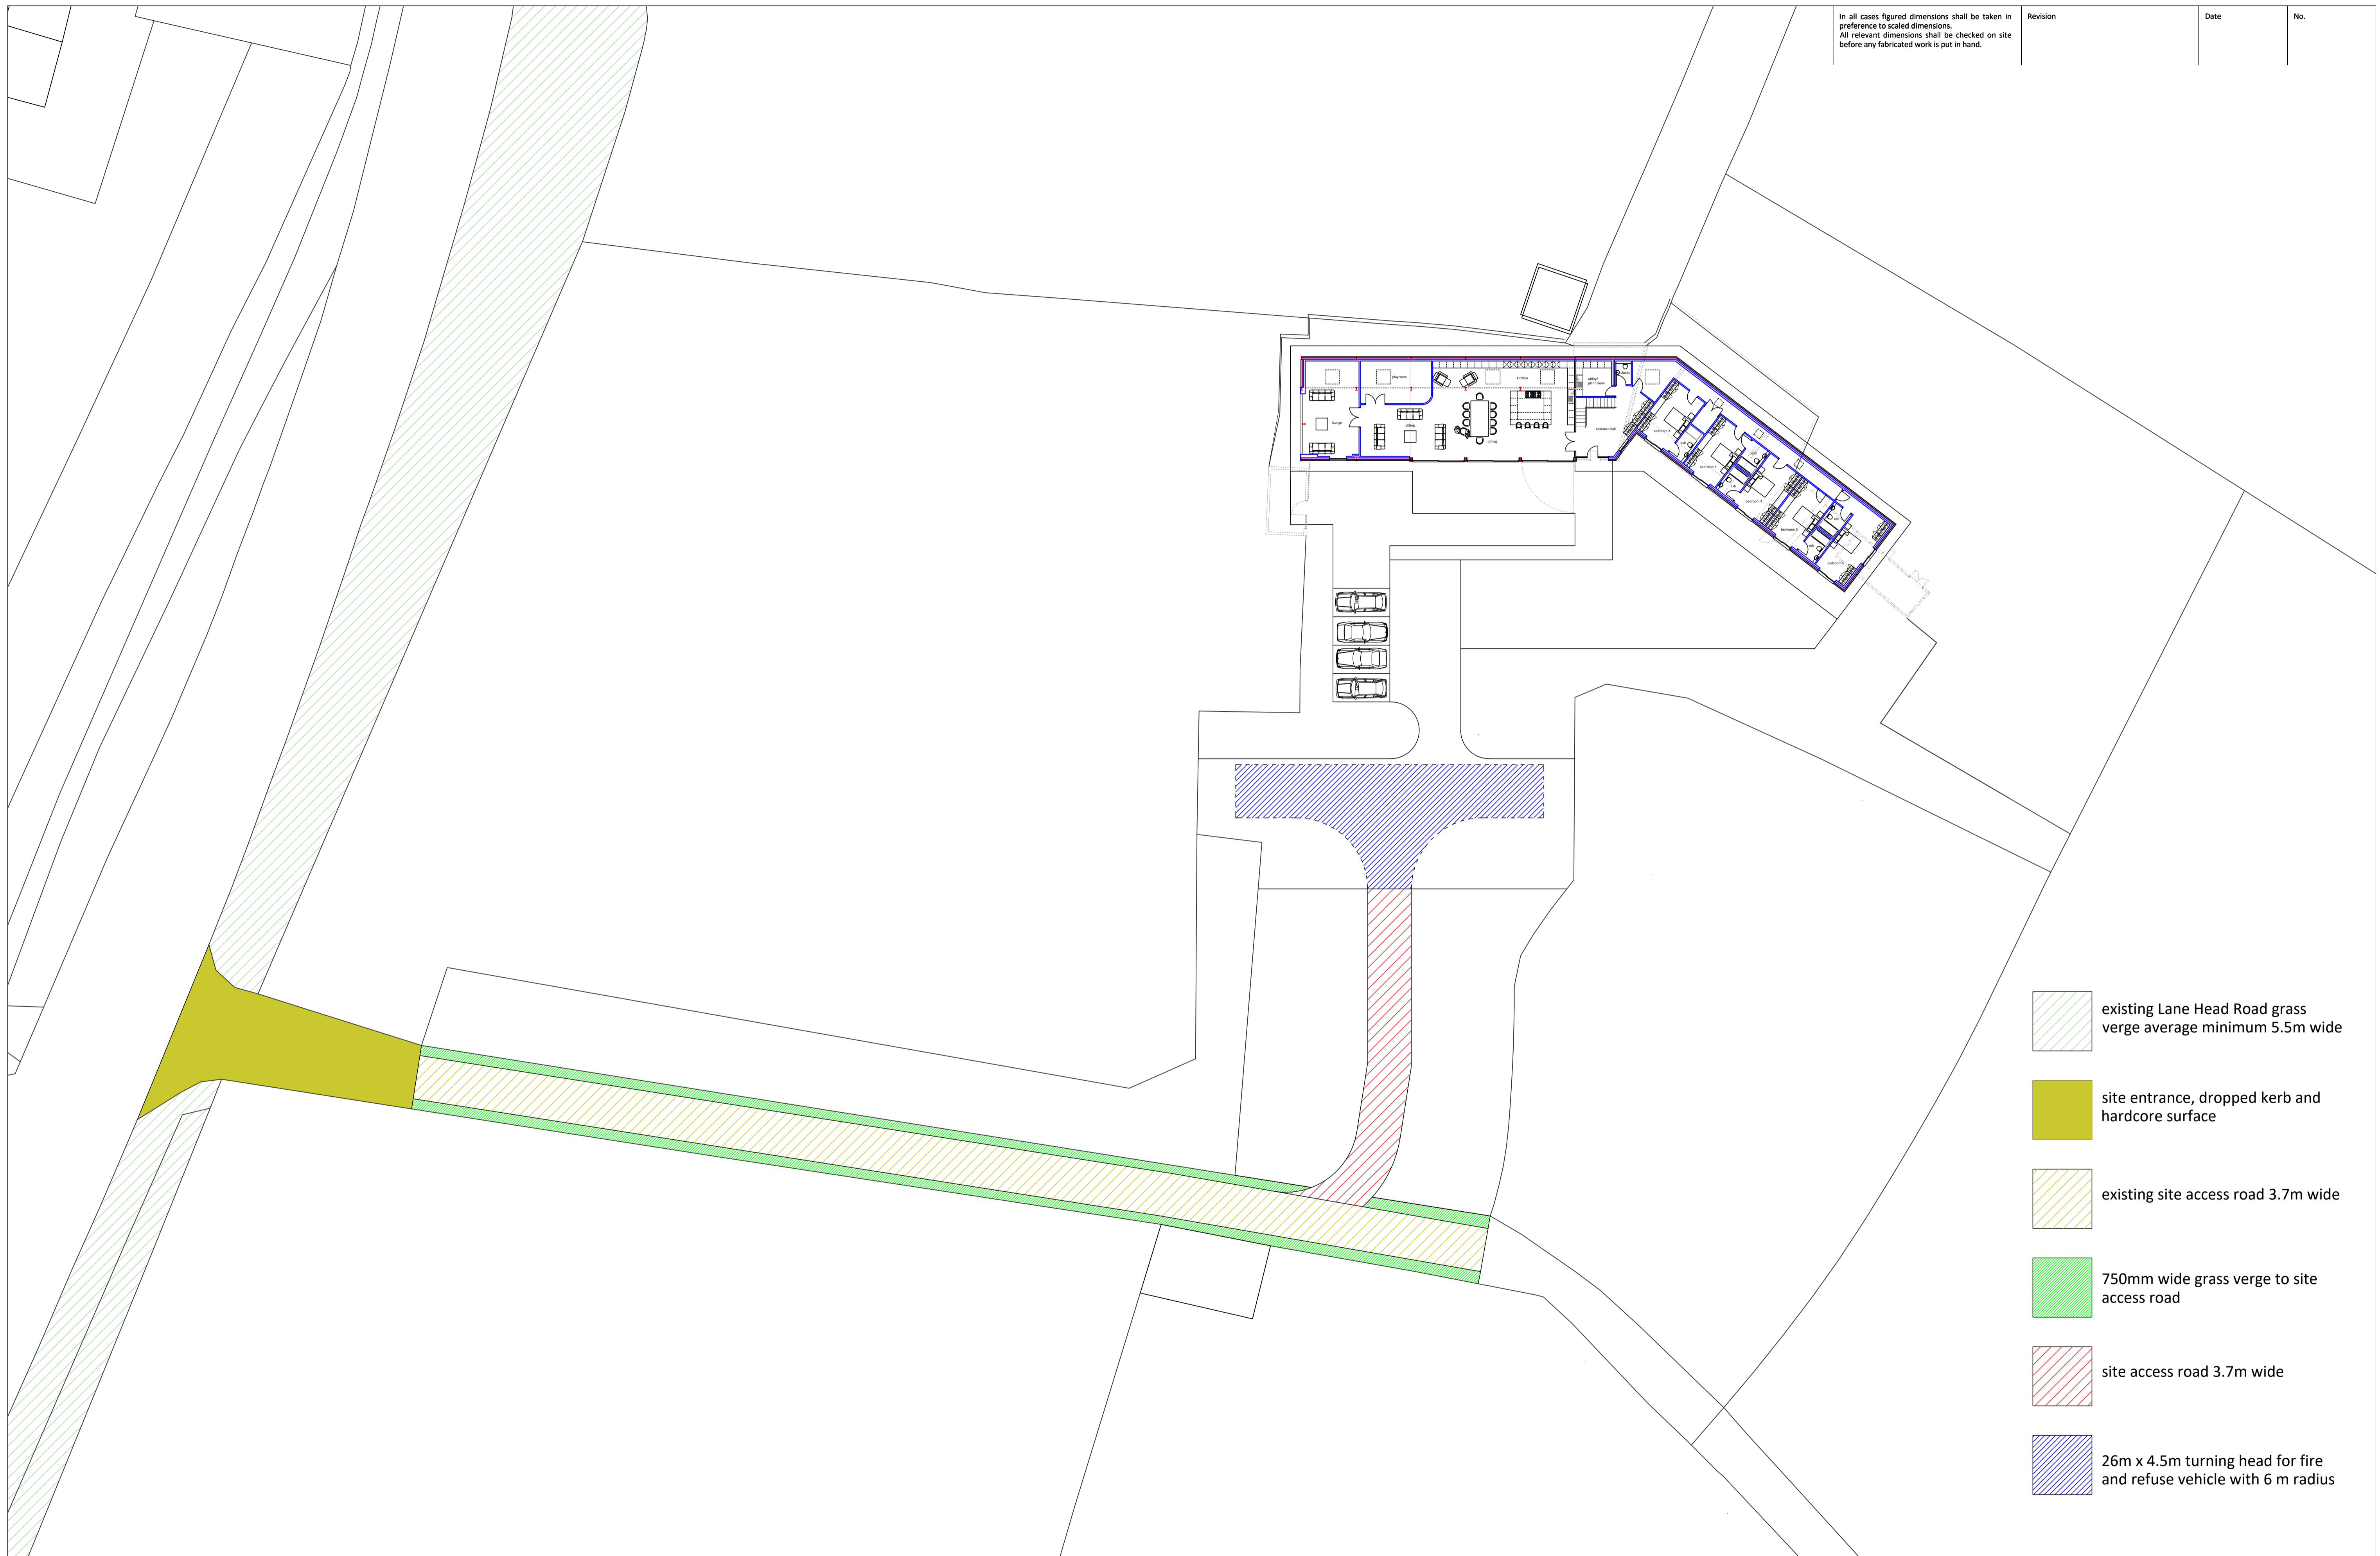

-  existing Lane Head Road grass verge average minimum 5.5m wide
-  site entrance, dropped kerb and hardcore surface
-  existing site access road 3.7m wide
-  750mm wide grass verge to site access road
-  site access road 3.7m wide
-  26m x 4.5m turning head for fire and refuse vehicle with 6 m radius