



NOTES

- Do not scale from this drawing.
- This drawing is copyright.
- All dimensions to be checked on site prior to the order or manufacture of any goods.

Revisions:

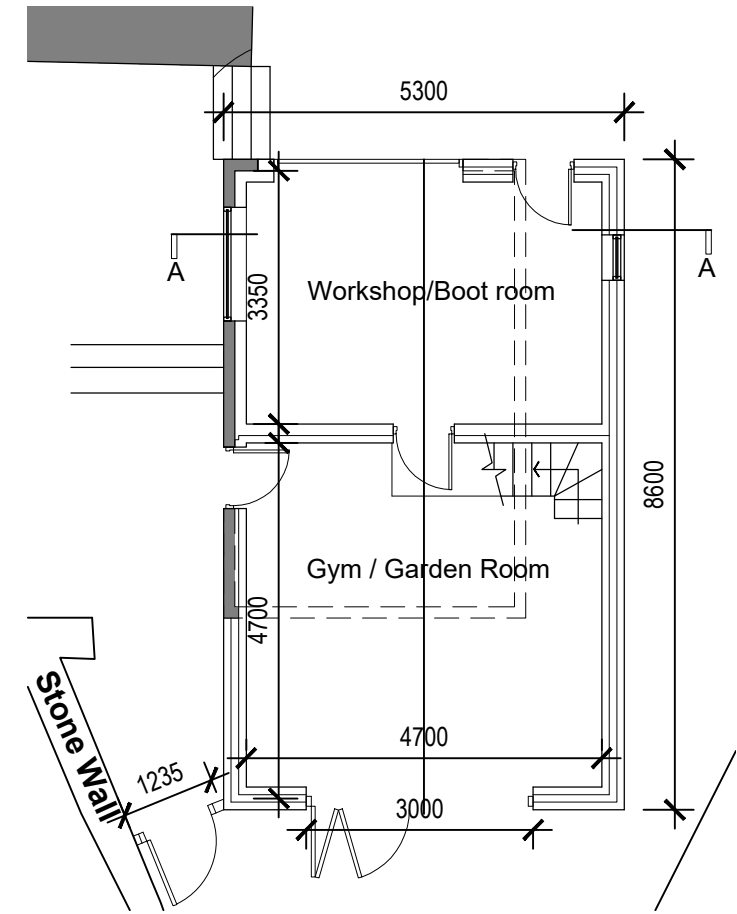

Proposed Ground Floor Plan

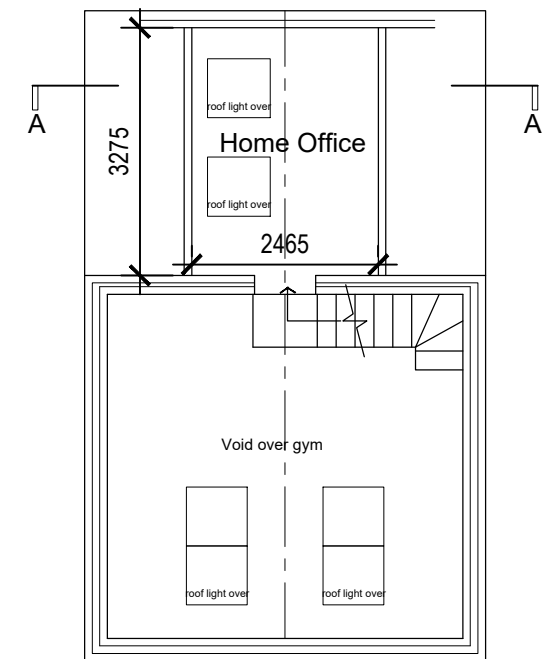

Proposed Loft Plan