

KEY


- EXISTING TREES
PROPOSED TREE PLANTING POS
PROPOSED TREE PLANTING PLOTS
NATIVE SHRUB PLANTING
ORNAMENTAL SHRUB PLANTING
TURF (CLOSE MOWN)
A22 GRASS SEED (CLOSE MOWN)
WILDFLOWER SEED MIX - EM2 GENERAL MEADOW MIXTURE

Plant Schedule table with columns: Abbreviation, Species, Height, Girth, Specification, Pot Size, Number of Plants. Includes trees like ACE, FAGSY, PAM, PA, PCC, QRO, SAL, TC.

Shrubs table with columns: Abbreviation, Species, Height, Specification, Pot Size, Density, Number of Plants. Includes shrubs like ACE, BCO, CET, CTS, EEL, EJA, HRE, HMT, LAV, PRR, VTE.

WILDFLOWER SEED MIXES - To be sown at a rate of 40g/M²
EM2 - Standard General Purpose Meadow Mixture.
Available from Emorsgate Seeds. Tel: 01553 828 028 or similar approved.

AMENITY GRASS SEED MIX - To be sown at a rate of 50g/M²
A22 - Hard Wearing, Low Maintenance.
Available from Germinall GB Ltd. Tel: 01522 868714 (or similar approved)

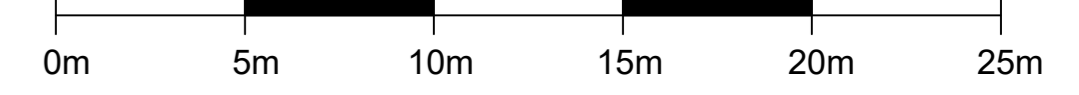

SPECIFICATION
GROUND PREPARATION - GENERAL
Preparing for topsoil
Grading and cultivation shall be in accordance with BS 4328:1988 section 4. Subsoil that is to receive topsoil shall be thoroughly broken up by hand by heavy cultivator...

PLANTING
Cultivation
Topsoil shall be cultivated to a depth of 225mm in the original ground, or where the ground is compacted, topsoil and subsoil to a depth of 300mm...

PROTECTION TO EXISTING TREES
The recommendations in BS 5827:2012 should be followed in Relation to Design, Demolition & Construction must be complied with at all times.

PROTECTION TO EXISTING TREES
The recommendations in BS 5827:2012 should be followed in Relation to Design, Demolition & Construction must be complied with at all times.



Project information table with columns: Project, Title, Sheet no, Date, Scale, Dwg no, Rev.