













Product: Traditional Benching attached to greenhouse framework.
 Colour = Black RAL 9005.
 Bench lower shelf will be supplied to maximum possible area (it is not continuous into corners).

*Tick appropriate box to highlight choice.

Gravel or soil under benching for drainage

PROPOSAL ONLY
 DO NOT BUILD TO THIS PLAN, SPECIFICATION STILL TO BE CONFIRMED

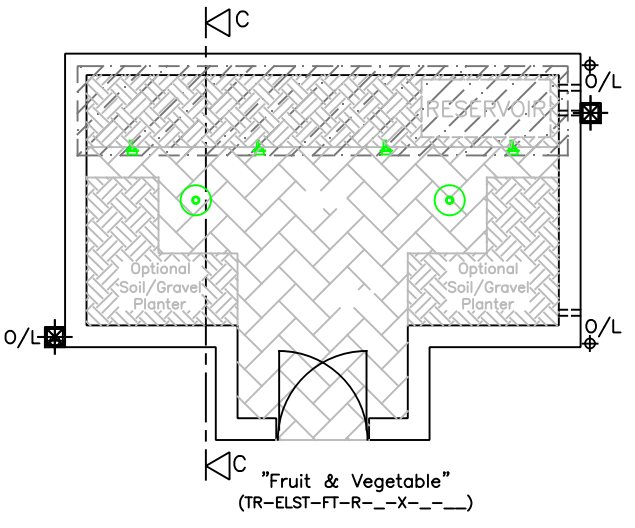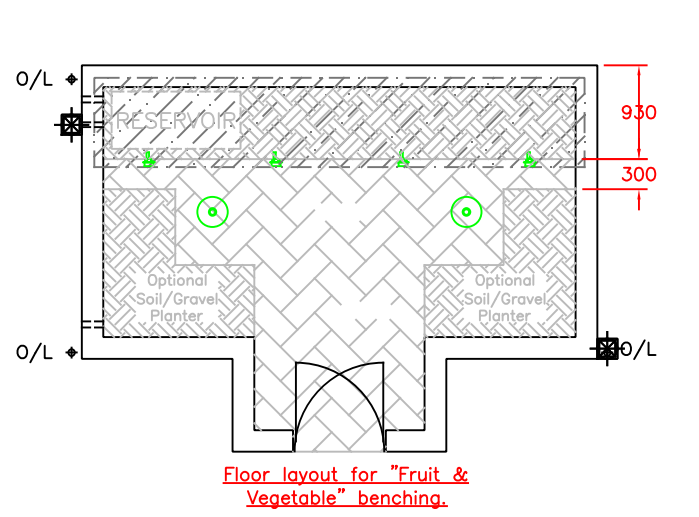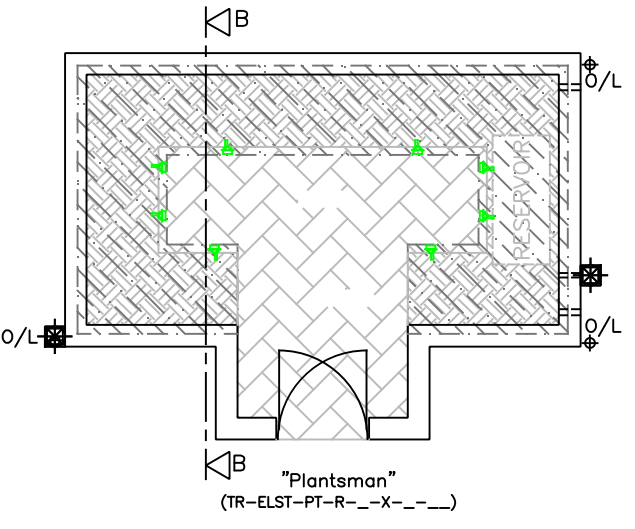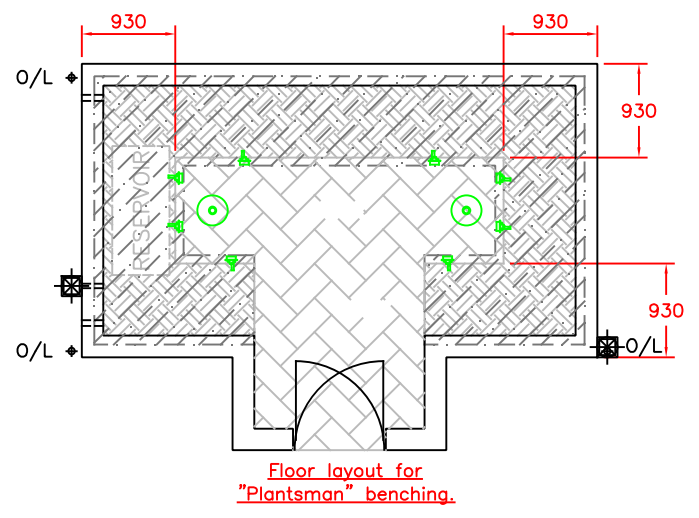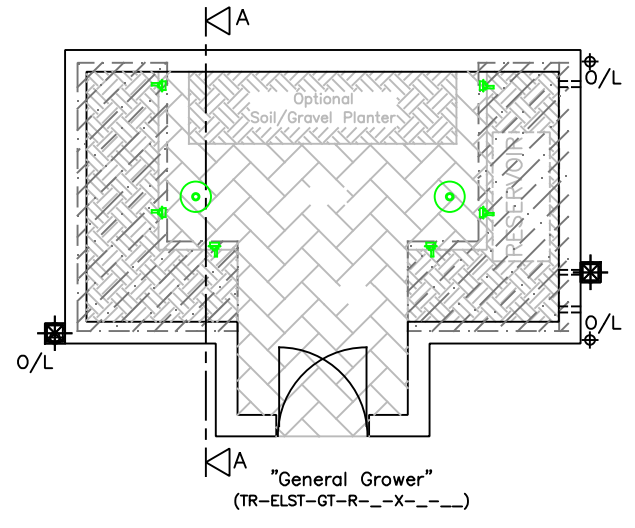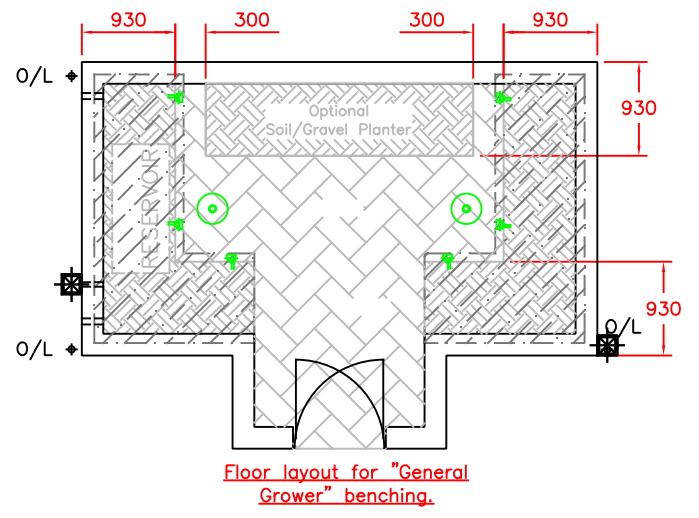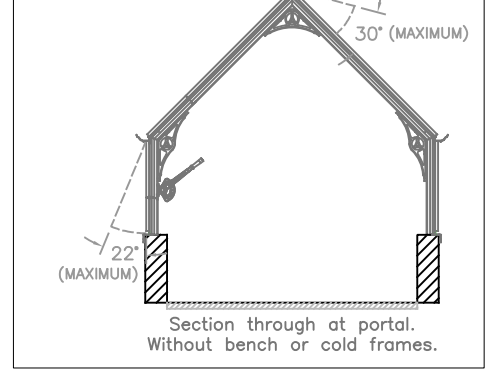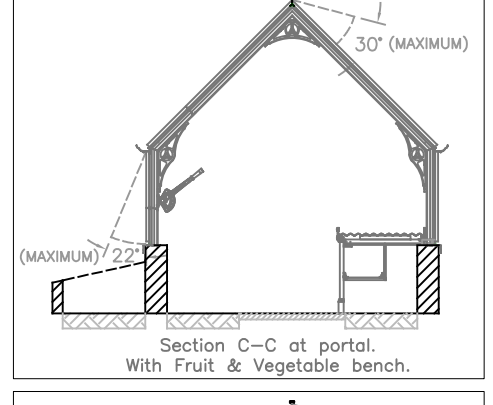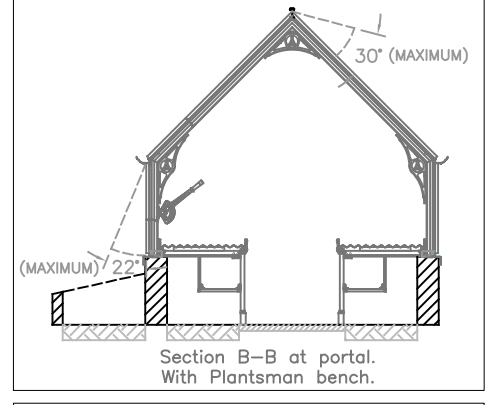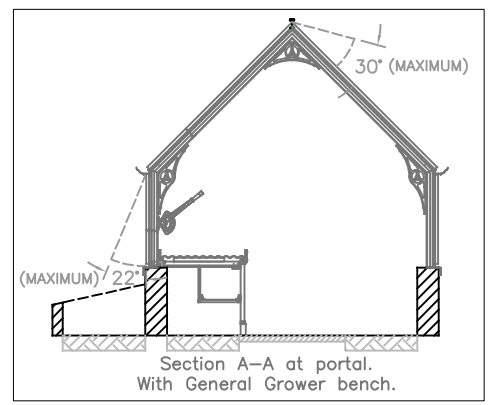

O/L = GUTTER OUT-LET
 DIMENSIONS IN MILLIMETRES
 PLEASE SEE ATTACHED BUILDING NOTES.
 TOLERANCE: + OR - 5mm, EXCEPT AT DOORWAY.
 * 215mm - Nominal dimension, wall should be Solid with header course.
 * 102mm - Nominal dimension, single course wall Cold frames & Internal Planters Only.

The dimensions shown on this drawing are those of the required base wall. As our structures are manufactured to accommodate these dimensions the completed base MUST correspond exactly (by steel tape measure) to the measurements on this drawing. If the base wall is incorrect in any way, the expense of alterations and delays in installation etc., are the responsibility of the builder and/or the customer.

	DRAIN/GULLY		PATH
	VENT MOTOR		BENCHING
	CONTROL PANEL		GRAVEL/SOIL
	SHADES		

 GREENHOUSES AND CONSERVATORIES		TITLE		
		NATIONAL TRUST GREENHOUSES THE TATTON (Bench & internal layout options)		
DRAWN	DATE	SCALE	DWG NO.	REV
GF	03.02.14	1:50 @A3	Tatton Proposal 3 of 3	-
CHECKED	CHECKED	CUSTOMER / ORDER No.		45