

413550E

418950N

418900N

413500E

413500E

413500E

413500E


413500E

418950N

418950N

418900N

418900N

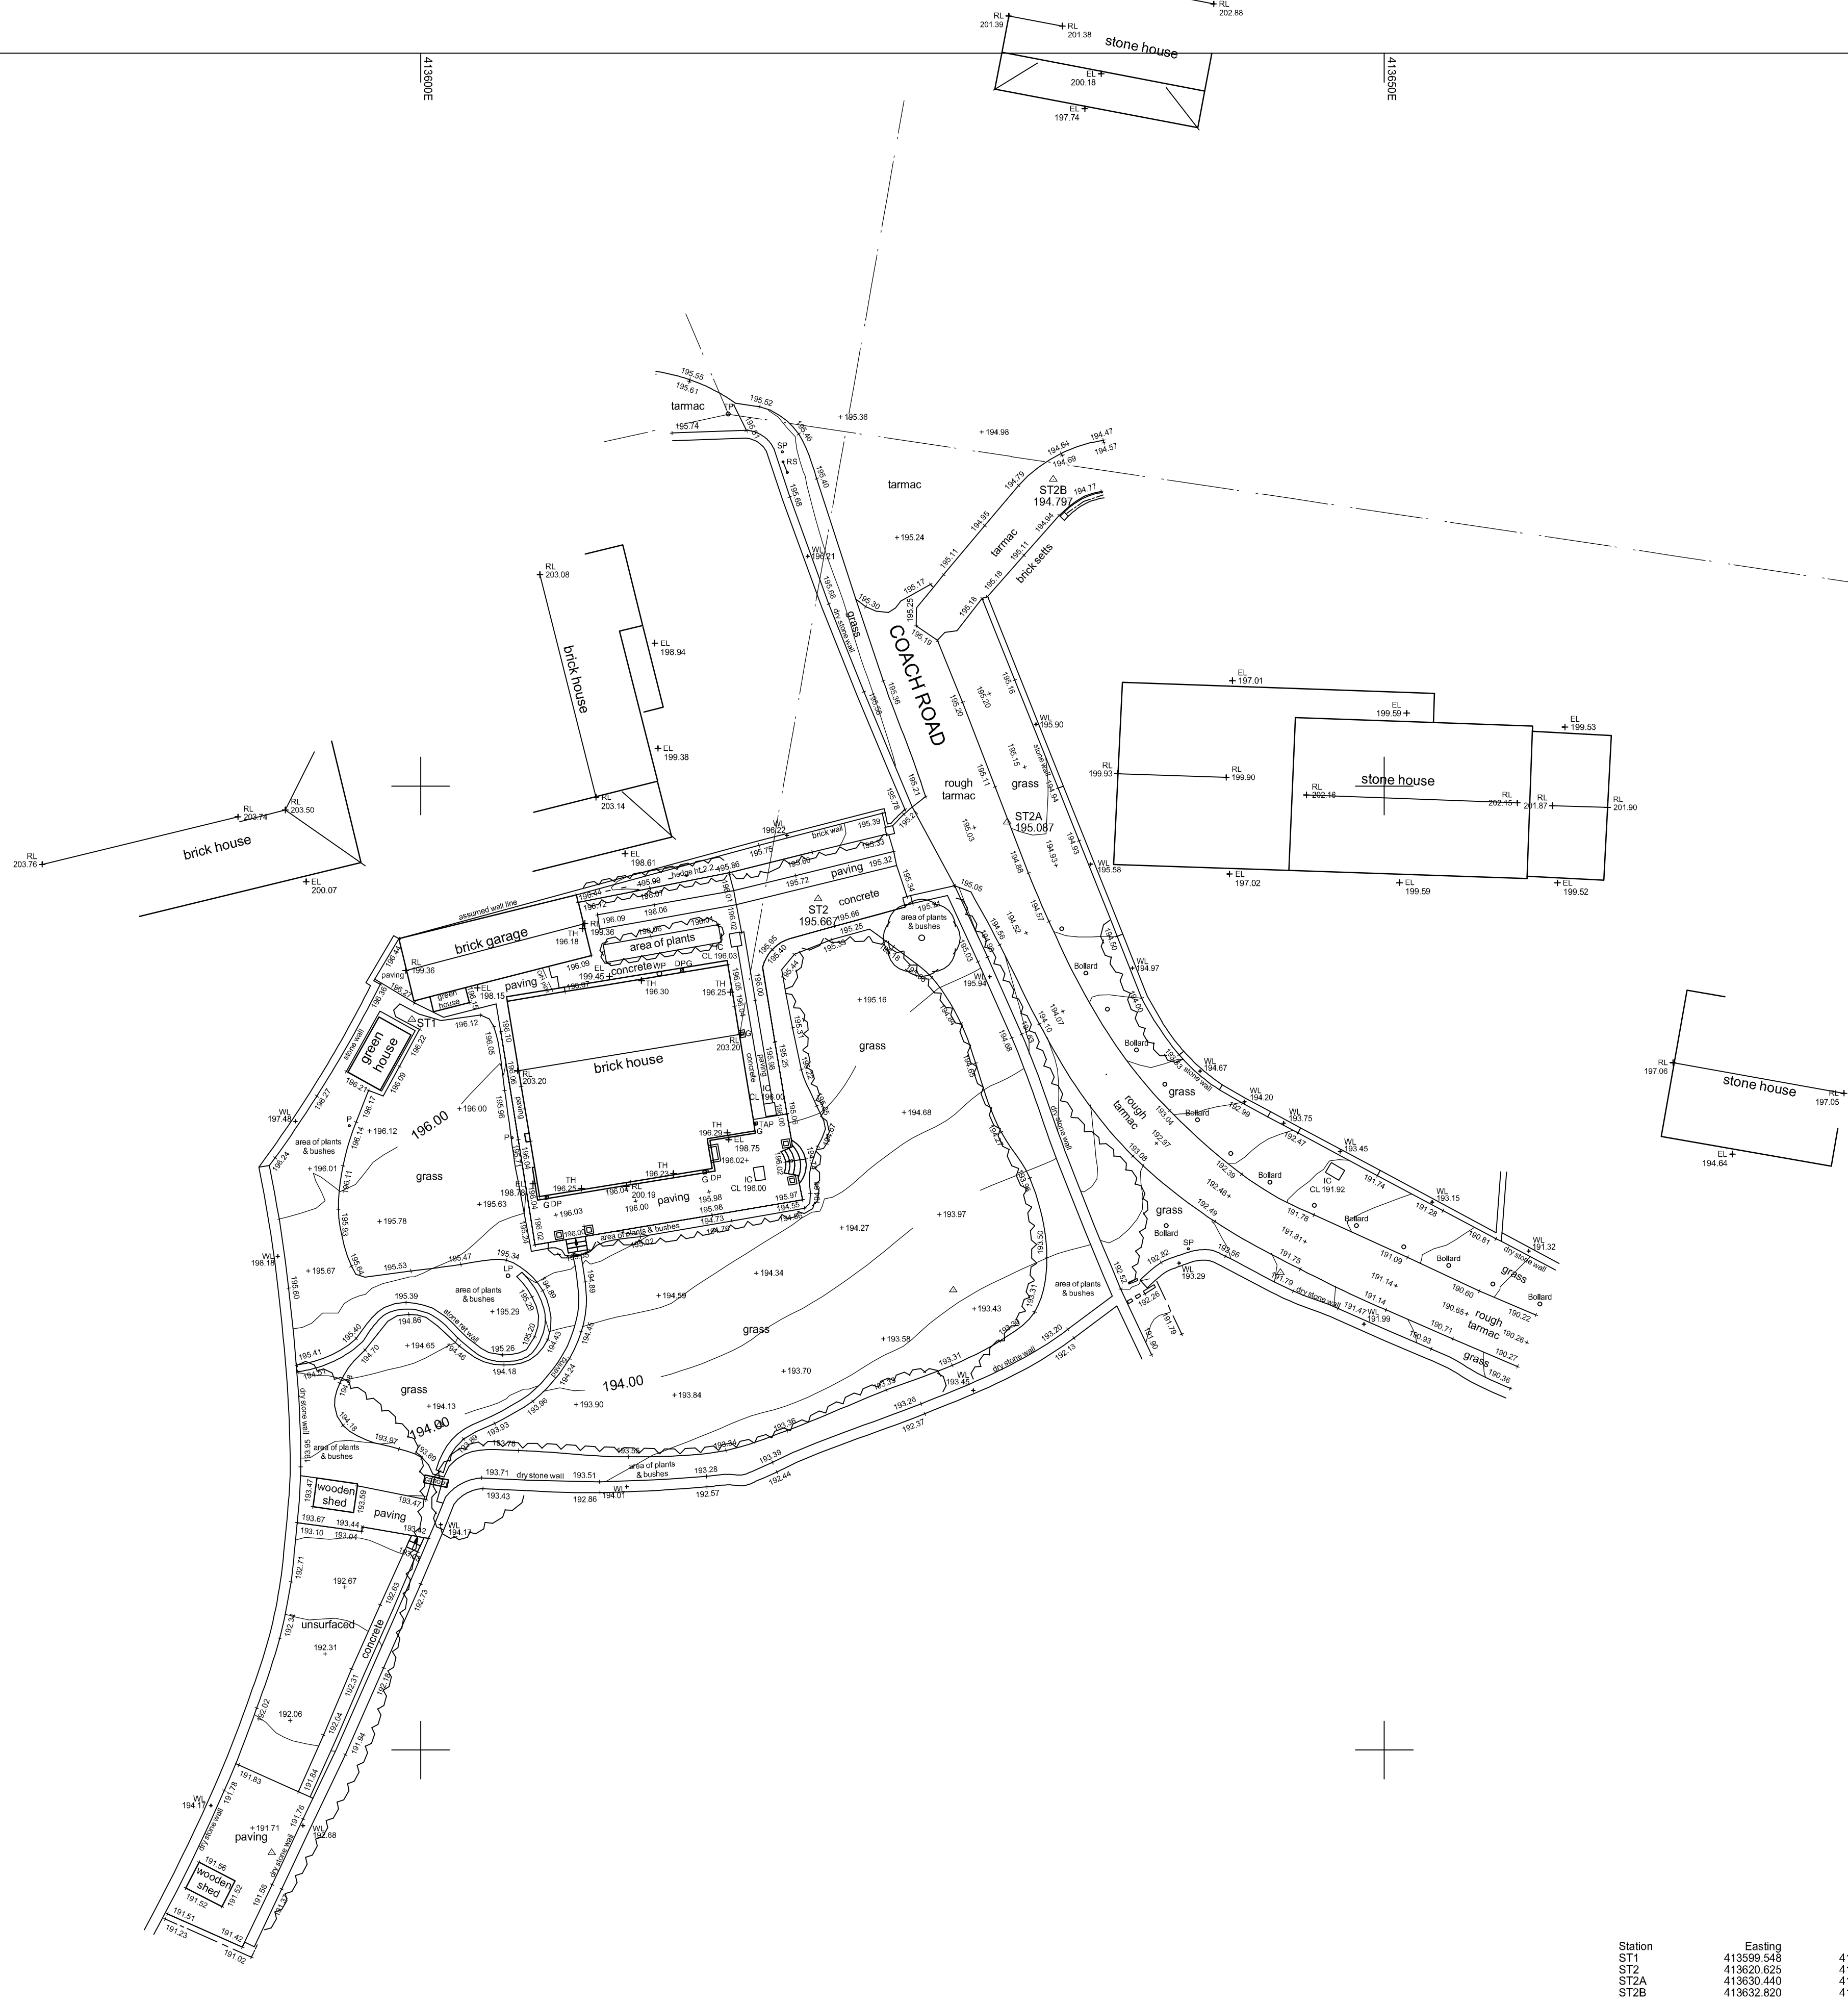

Station	Easting	Northing	Level
ST1	413599.548	418937.895	196.451
ST2	413620.625	418944.146	195.667
ST2A	413630.440	418948.132	195.087
ST2B	413632.820	418955.913	194.797

SCALE 1:200