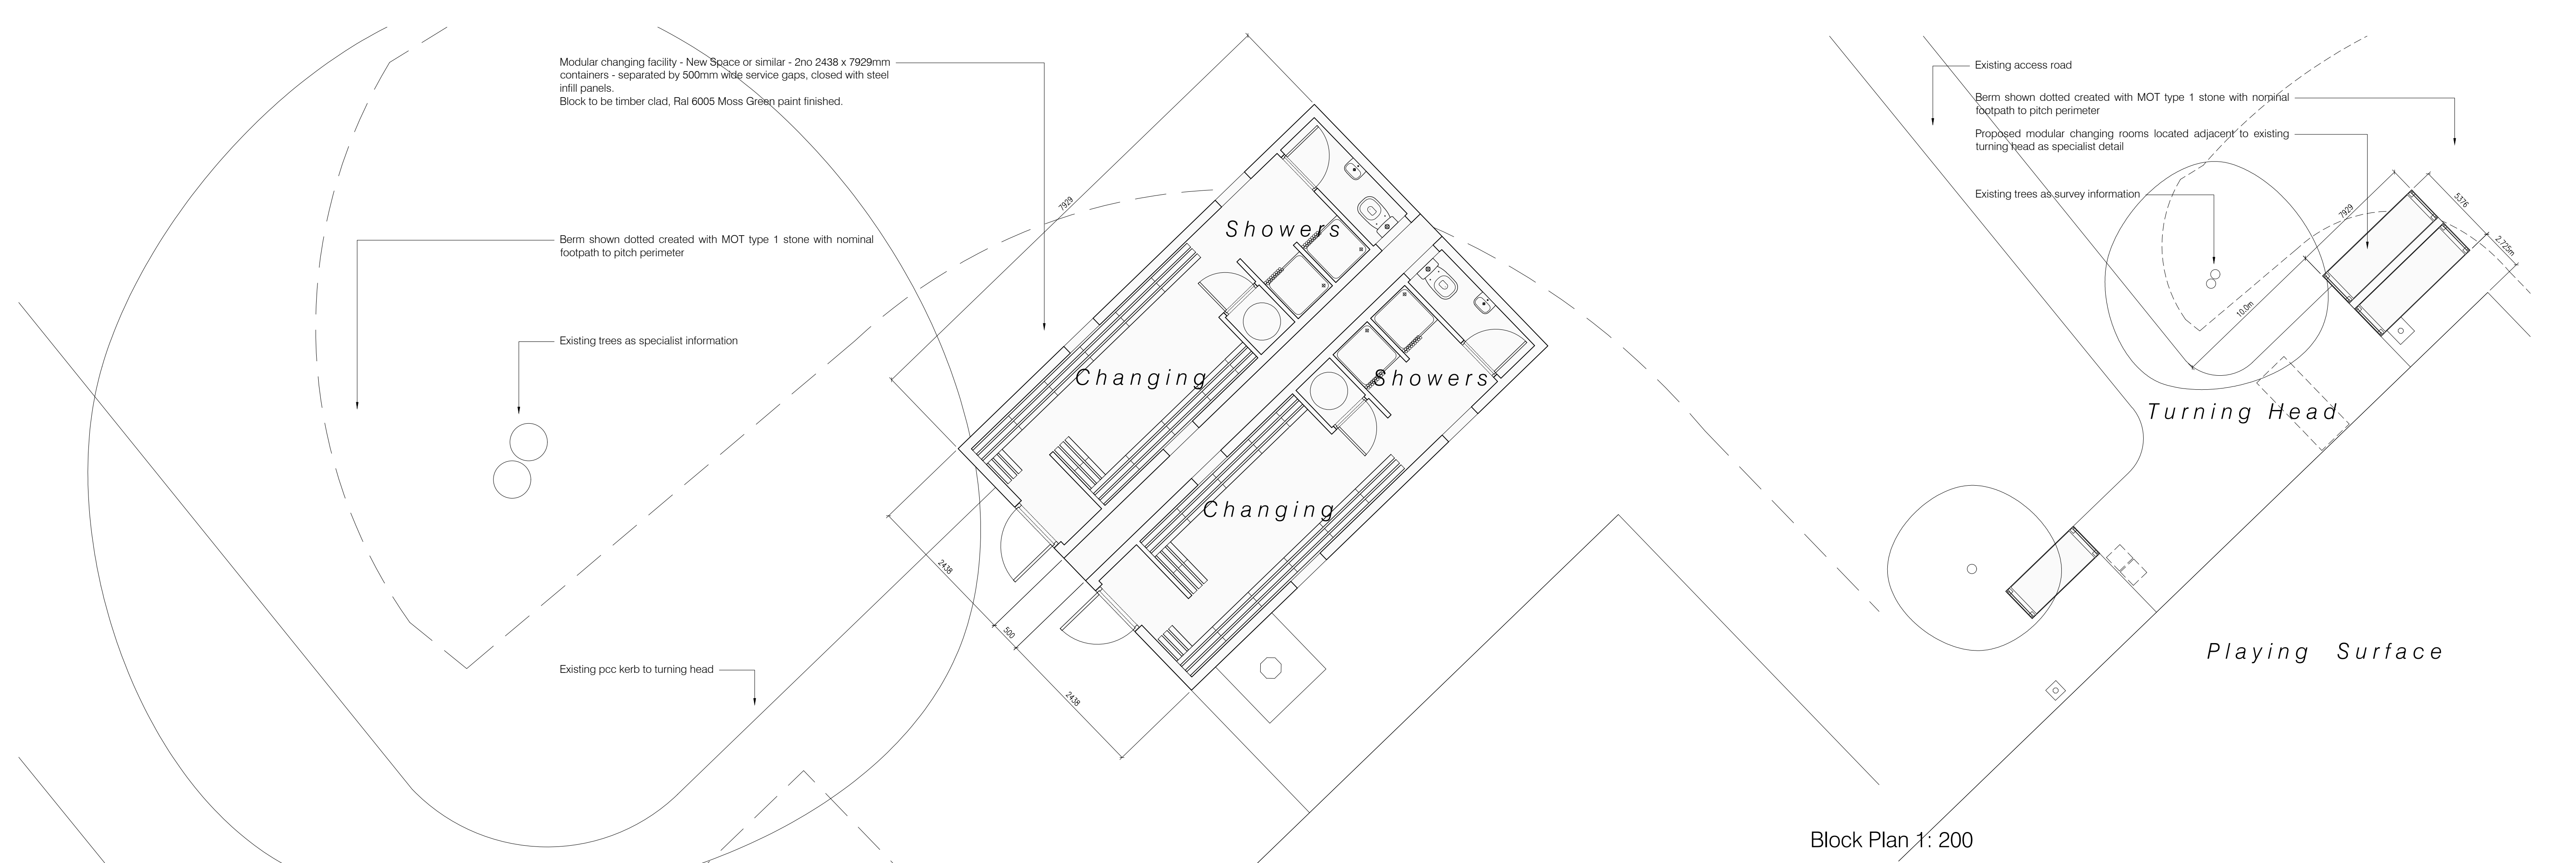


Drawings based on Ordnance Survey (Streetwise License No 100047474) and preliminary survey – design and drawing content subject to further Site Surveys, Structural Survey, Site Investigations, Planning and Statutory Requirements and Approvals.			Project Proposed Hockey changing facility at Huddersfield Dragons Hockey Club, Storthes Hall Park		
C Elevation scale corrected Jan 25			Client The Leslie Sports Foundation, Hugh House, Dodworth Business Park, Dodworth		
B Cladding added Nov 24			Dwg Title (24237)4_Plans as proposed		C
A Changing facility amended Nov 24			Scale 1: 50, 200 @ A1		
Rev. Des. Date			Date Nov 24		