



Refuse Vehicle Accessing

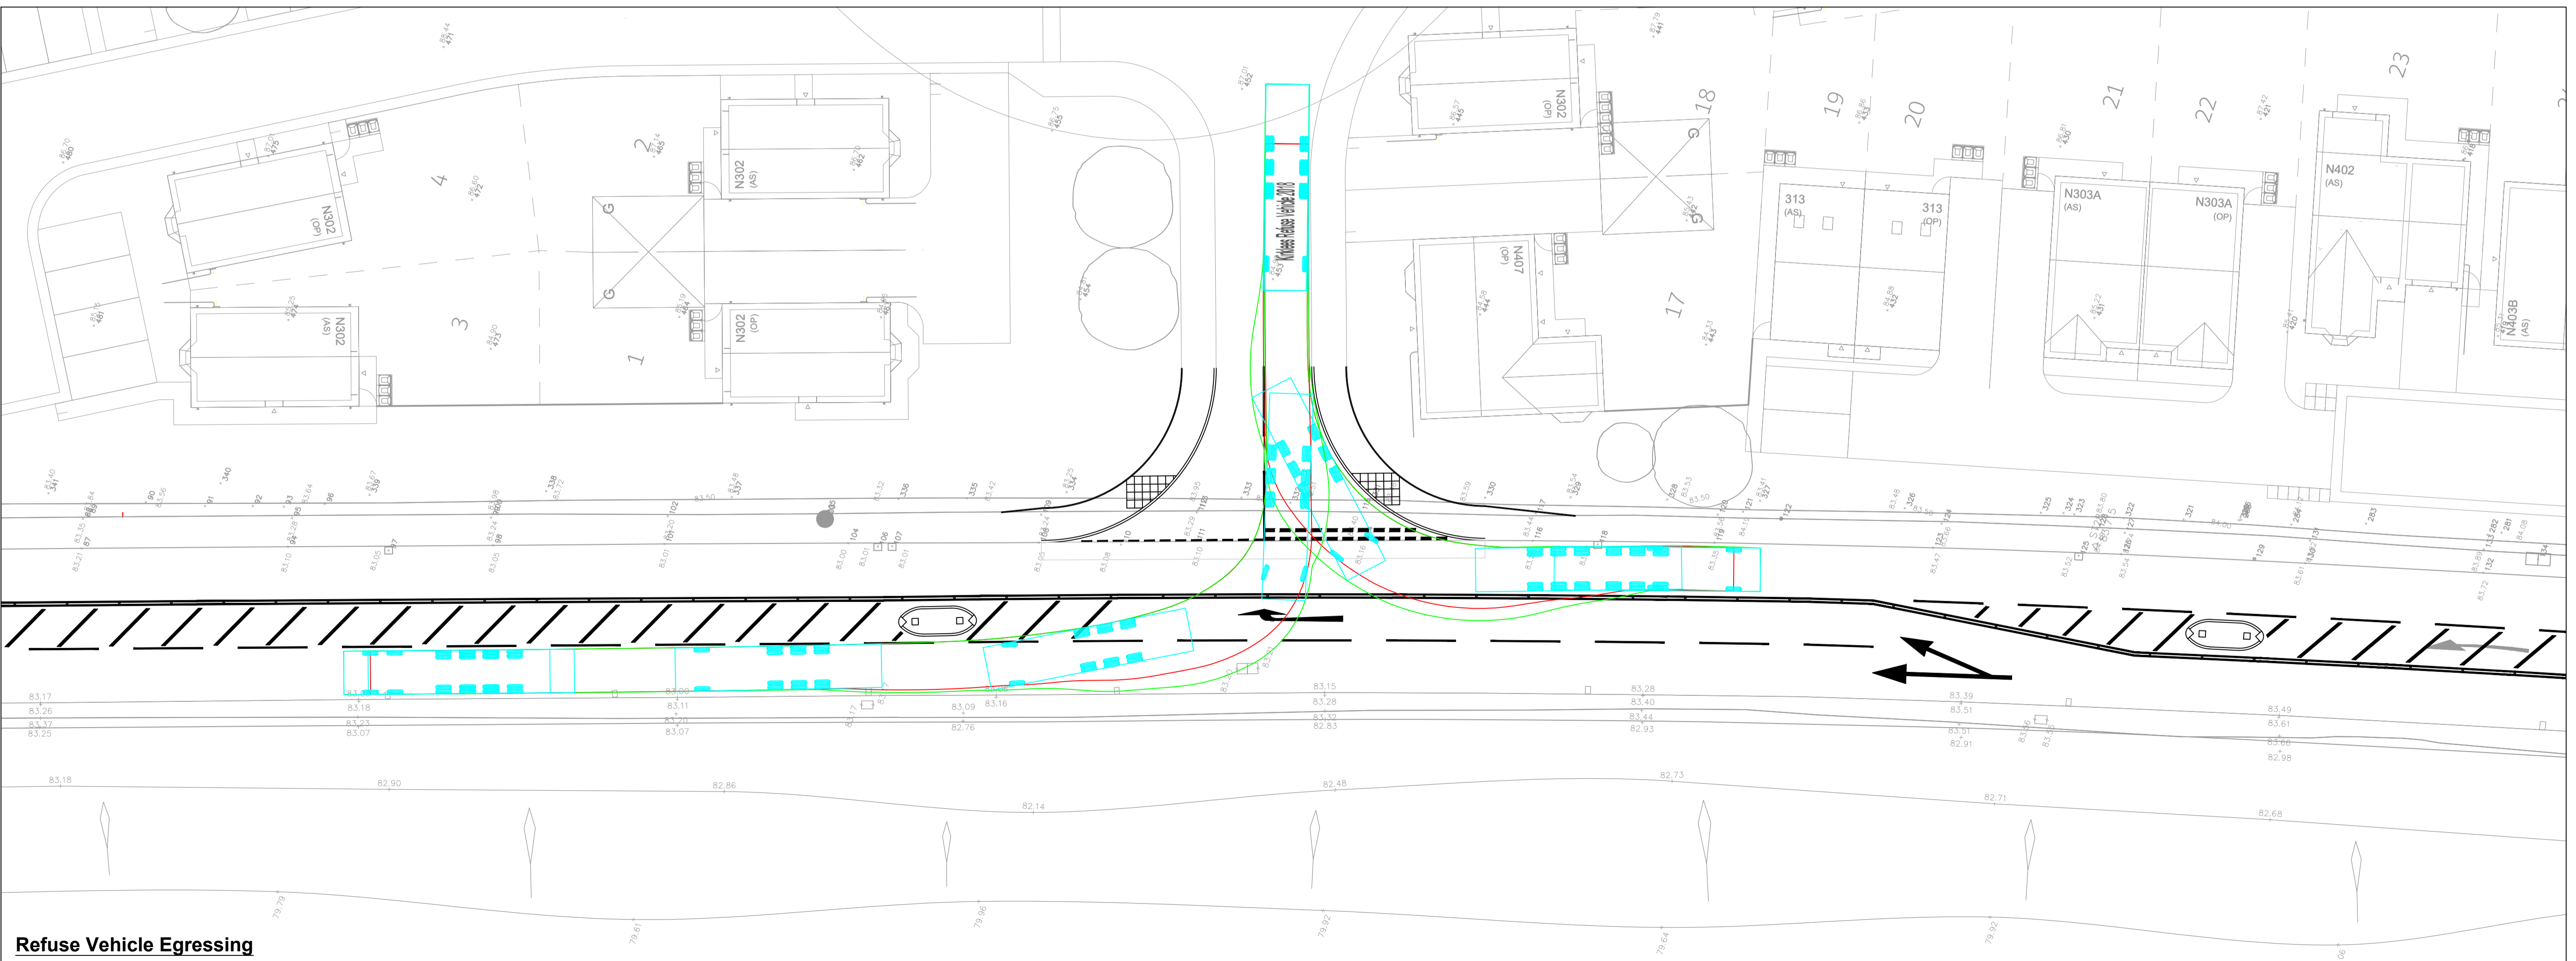


Refuse Vehicle Egressing

NOTES

VEHICLE PROFILE

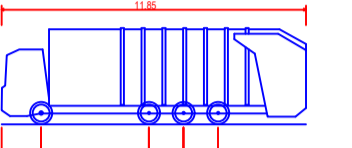

Kirklees Refuse Vehicle 2018
 Overall Length 11.850m
 Overall Width 2.550m
 Overall Body Height 3.720m
 Min Body Ground Clearance 0.320m
 Track Width 2.400m
 Max Hook Length 6.500m
 Wait to Wall Turning Radius 11.000m

Primary - Initial Issue	04/07/23	AJA
REV	DESCRIPTION	DATE BY
 ANDREW MOSELEY ASSOCIATES		
Project: FENAY BRIDGE		
Client: NEWETT HOMES		
Drawing: S278 WORKS KIRKLEES REFUSE VEHICLE SWEEP PATH ANALYSIS		
Drawn By: AJA	Date: JULY 2023	
Checked: GS	Scale: 1:200	A1
Drawing No: AMA/21312/SPA/001	Rev: -	