


Timber Scaffold Board/
Timber Edging secured with
timber pegs. Pegs to every
1.2m unless path curved, and
requires more pegs. 2 Nails
per stake.

50mm Compacted self binding gravel
(hoggin/breedon gravel) typically 6mm to
dust. Layed in 2 layers.

Path shown as 3m but to be constructed at width
shown on planning approved layout/landscaping
layout.

Edging - 2.4m length 22mm
x 100mm

Pegs 450mm length 38mm x
38mm

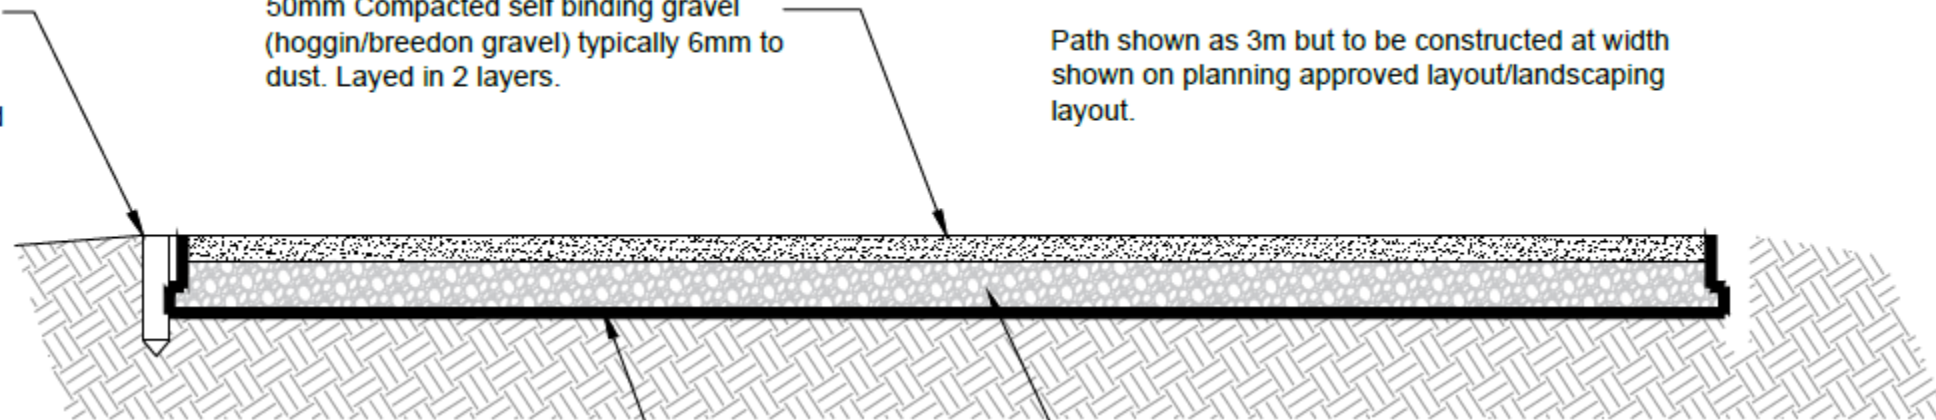

Footpath wrapped using
non woven geotextile
(open structure).

100mm Type 1 Subbase to rolled in using a heavy vibration roller.

Terram product to be used
unless agreed with
Development Engineer.

26. TIMBER HOGGING FOOTPATH DETAIL