



Refuse Vehicle Accessing

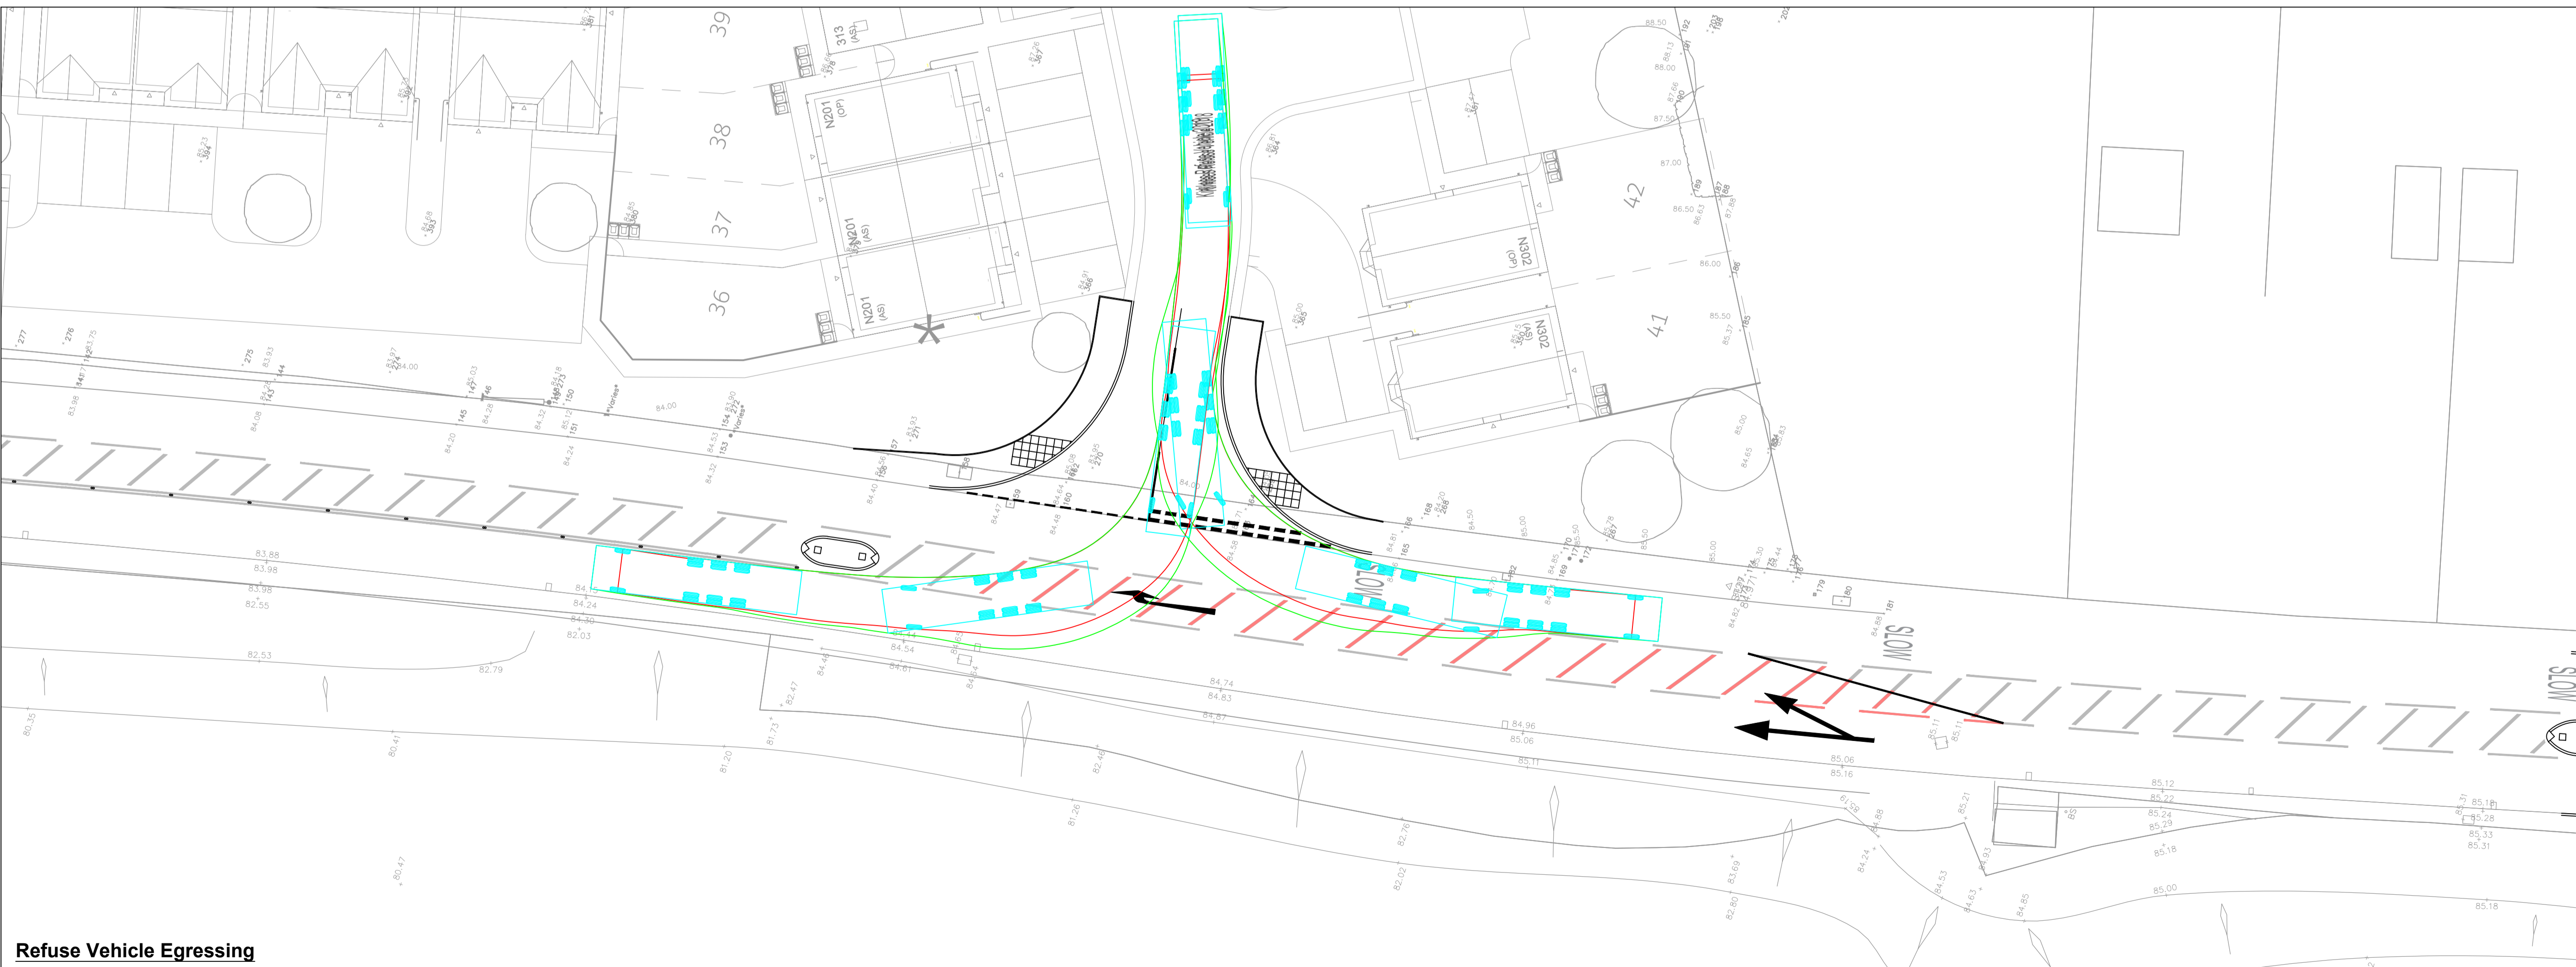

Refuse Vehicle Egressing

NOTES

VEHICLE PROFILE

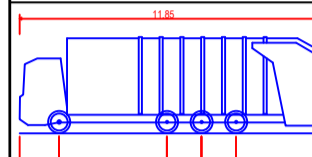

Kirklees Refuse Vehicle 2018	11.850m
Overall Length	2.550m
Overall Width	3.720m
Min Body Ground Clearance	0.300m
Track Width	2.400m
Lock to Lock Time	6.00s
Wait to Wait Turning Radius	11.000m

Primary - Initial Issue	04/02/23	AJA
REV	DESCRIPTION	DATE BY
Project: FENAY BRIDGE		
Client: NEWETT HOMES		
Drawing: S278 WORKS KIRKLEES REFUSE VEHICLE SWEEP PATH ANALYSIS		
Drawn By: AJA	Date: AUG 2023	
Checked: GS	Scale: 1:200	A1
Drawing No: AMA/21312/SPA/021		Rev: -